





scale:  
dsnd:  
drawn:  
approved:

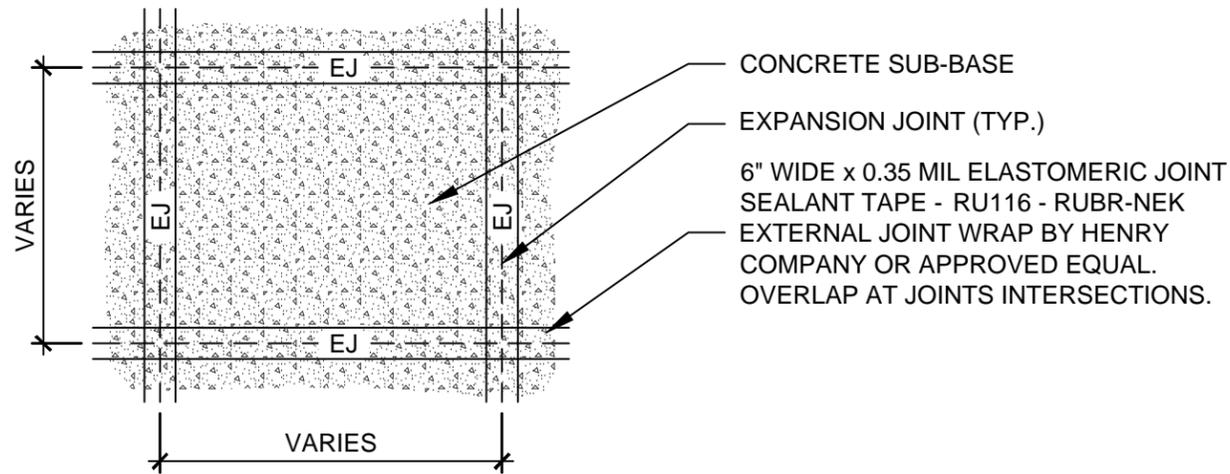

**JOINT PREPARATION ENLARGEMENT**

NOT TO SCALE

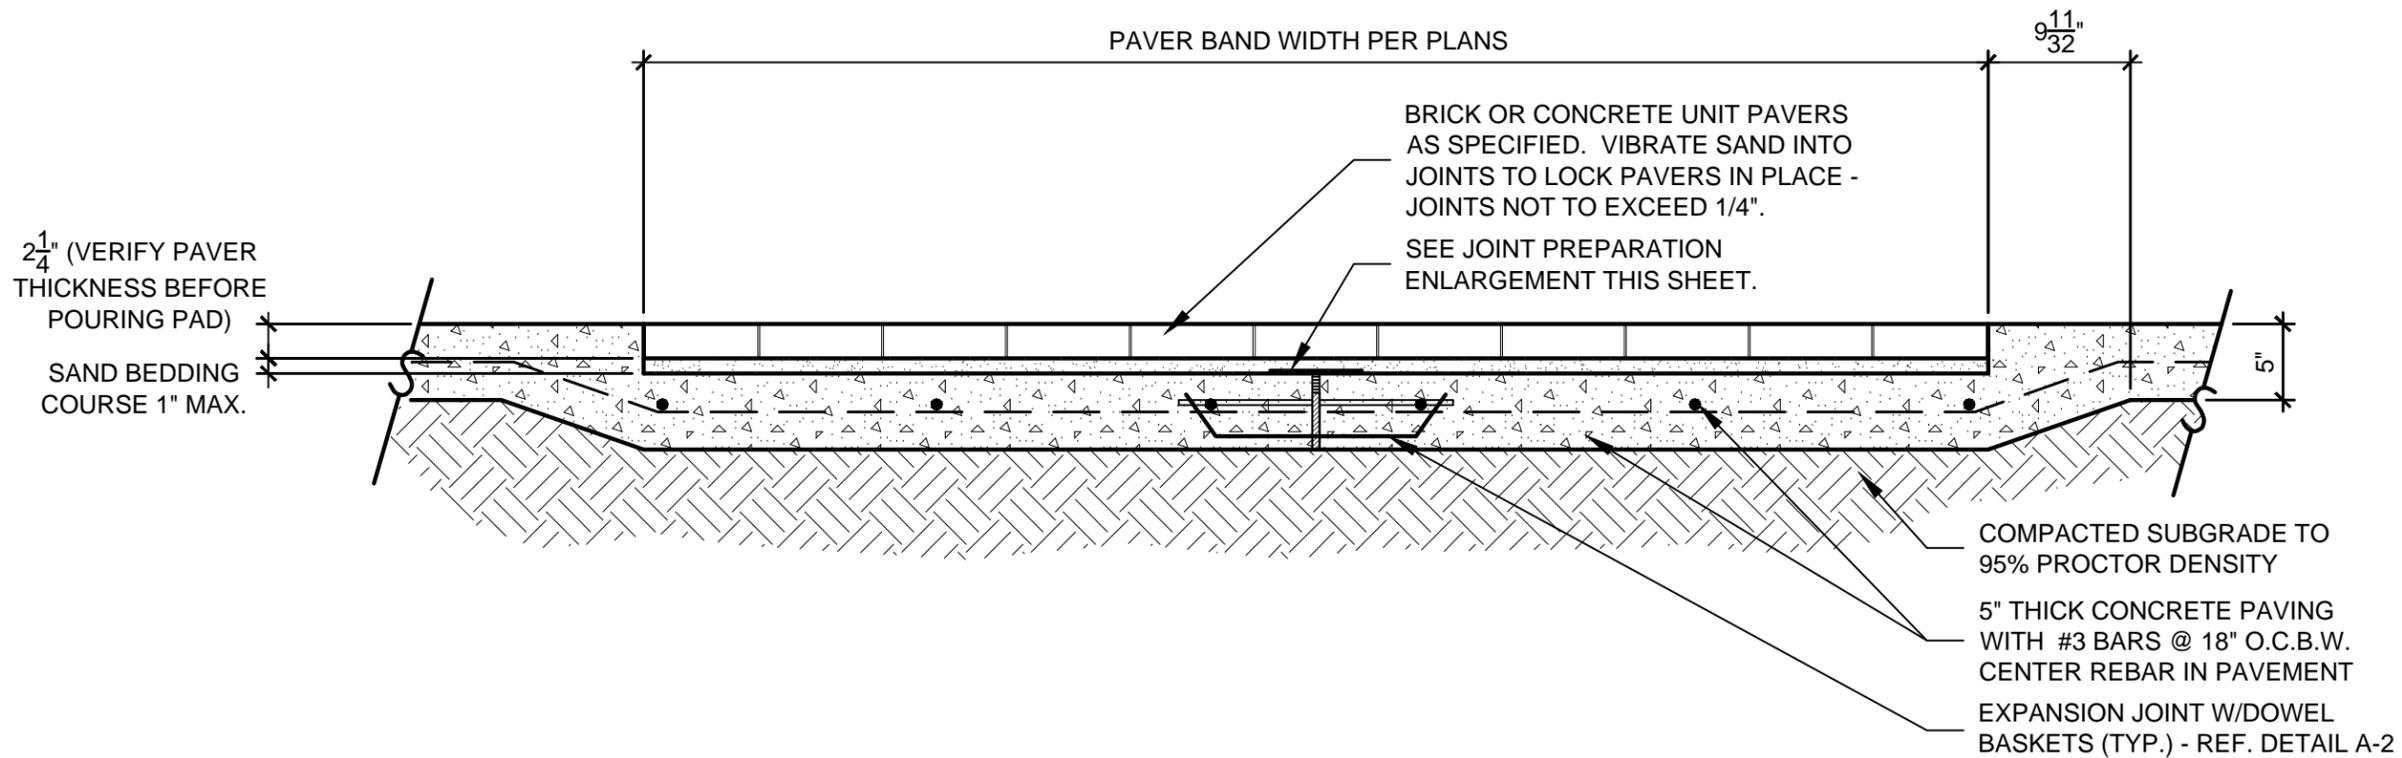

**BRICK/UNIT PAVER NOTES:**

1. PAVERS AS SPECIFIED ON THE PLANS.
2. SAND IN THE BEDDING COURSE SHALL BE WASHED WELL GRADED ANGULAR SAND WITH A MAXIMUM SIZE OF 3/16". SAND CONFORMING TO ASTM C33 FOR CONCRETE AGGREGATES IS ACCEPTABLE. DO NOT USE MASONS SAND.
3. PAVERS TO BE LAID TO THE LINE AND GRADES SHOWN ON THE GRADING PLAN.
4. POLYMERIC JOINTING SAND TO BE SWEEP AND/OR VIBRATED BETWEEN PAVERS TO LOCK INTO PLACE (REFERENCE TECHNICAL SPECIFICATIONS FOR ADDITIONAL INFORMATION).
5. CONTRACTOR TO SUBMIT SUB-BASE JOINT PLAN FOR REVIEW AND APPROVAL PRIOR TO INSTALLATION.
6. COMPACTION REQUIREMENTS NOTED ARE A MINIMUM STANDARD. REFER TO GEOTECHNICAL REPORT FOR SPECIFIC PROJECT REQUIREMENTS WHICH SHALL PREVAIL.

**Standard Construction Details**

for  
City of Dallas  
Park and Recreation Department

Typical Construction Details  
PAVEMENT &  
PARKING DETAILS

**BRICK/UNIT  
PAVER  
DETAIL**

issue date

revisions

**A**  
**5** BRICK/UNIT PAVER DETAIL

SCALE : 1" = 1'-0"

DETAIL A-5