



scale:
dsnd:
drawn:
approved:

Standard Construction Details

for
City of Dallas
Park and Recreation Department


Typical Construction Details
PAVEMENT &
PARKING
DETAILS

TYPICAL STAIR
SECTION

issue date

revisions


DETAIL A-13

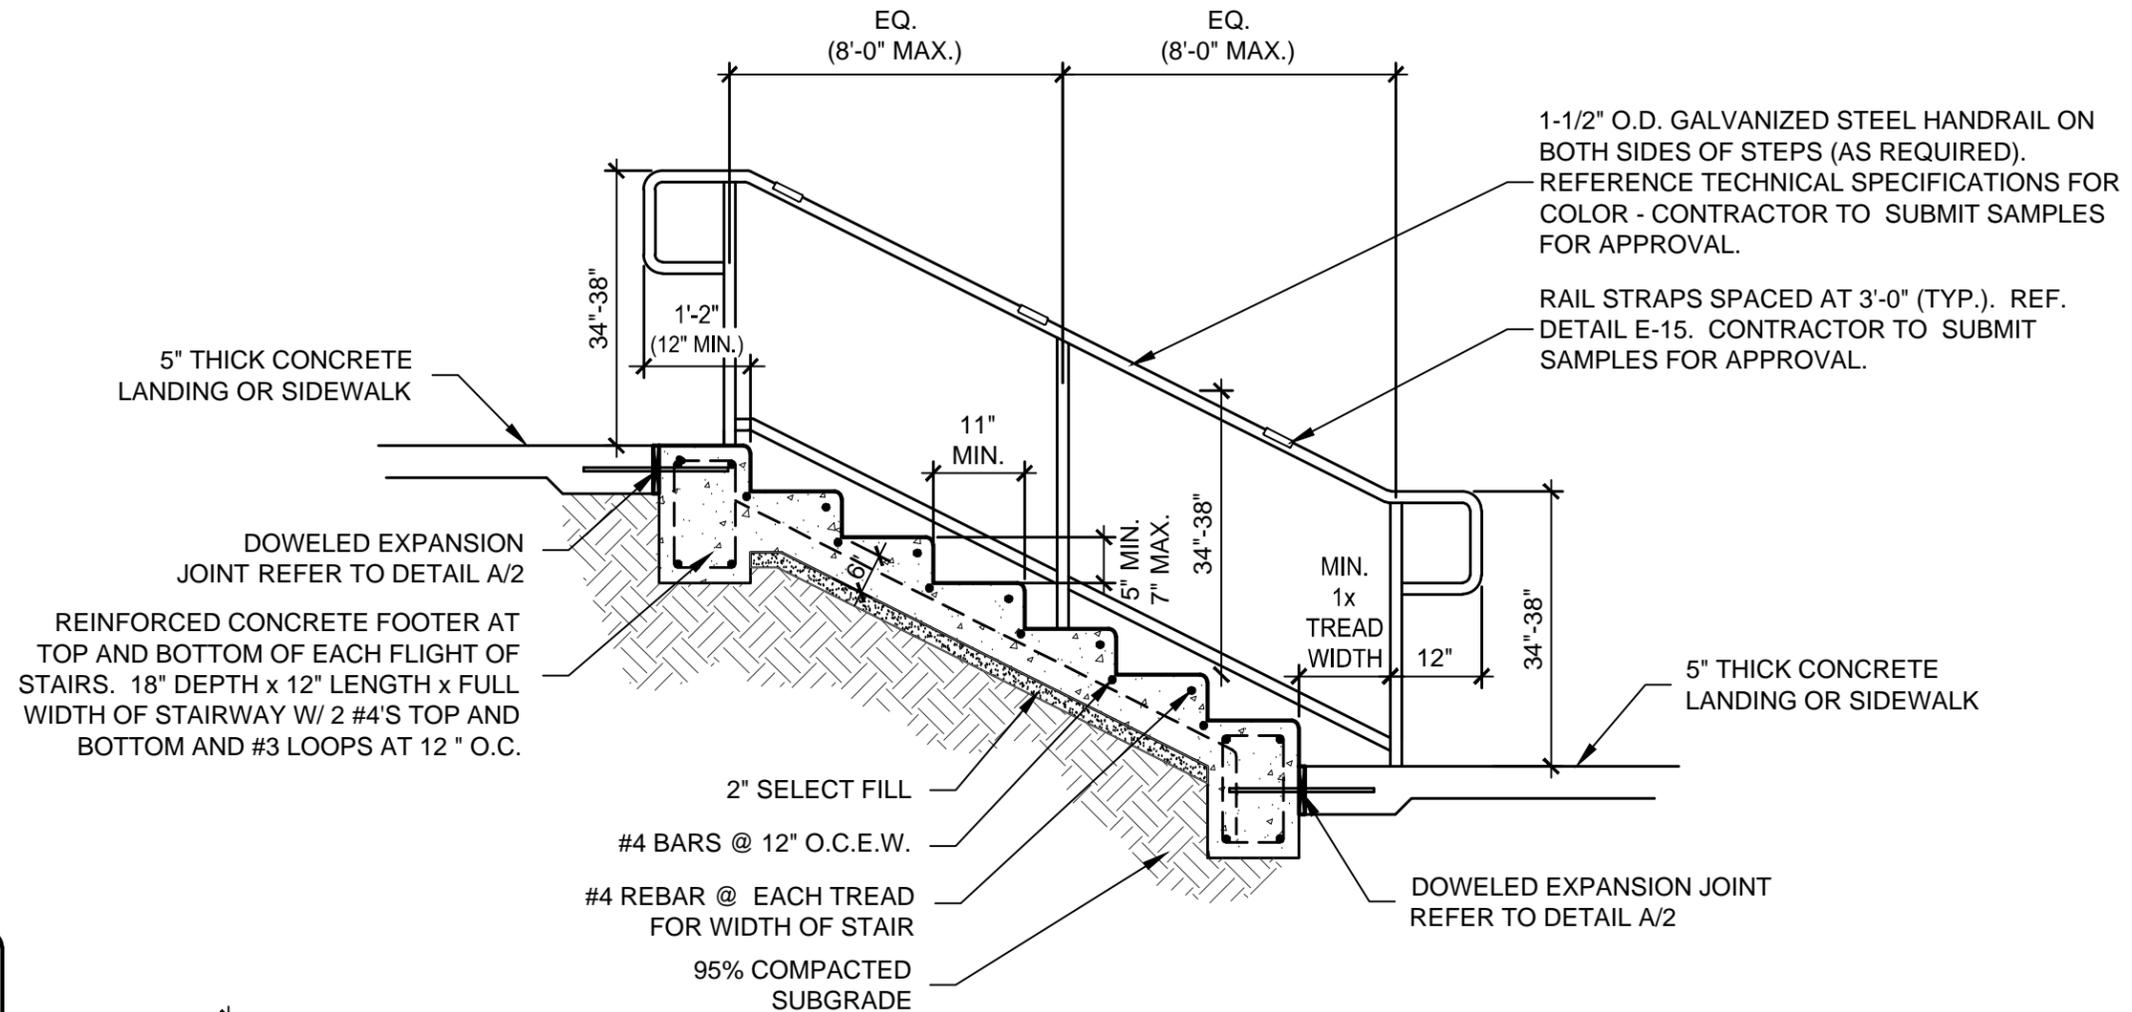

NOTES:

REF. GRADING PLAN FOR NUMBER OF STEPS AND DIMENSION OF TREADS AND RISER HEIGHT.

R = RISER HT. PLUS TREAD SLOPE

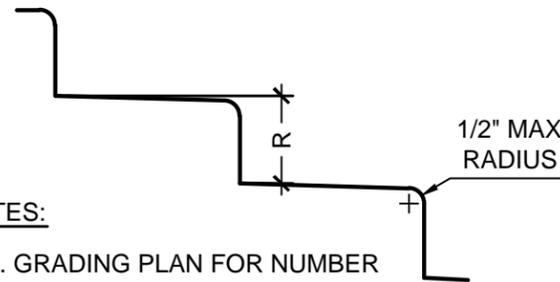

GENERAL NOTES:

1. REFER TO PLAN FOR STEP TREAD AND RISER QUANTITY AND DIMENSIONS.
2. SLOPE TREAD @ 1.0% MAX FOR DRAINAGE.
3. UNLESS NOTED OTHERWISE, STAIR FINISH SHALL BE A NON-SLIP HORIZONTAL BROOM FINISH.
4. ALL DIMENSIONS AND MATERIALS FOR STAIRS SHALL COMPLY WITH SECTIONS 504 AND 505 OF THE TEXAS ACCESSIBILITY STANDARDS (MARCH 2012).
5. POSTS SHALL BE SURFACE MOUNTED, CORED, SLEEVED OR SET IN POST FOOTERS - REFERENCE TECHNICAL SPECIFICATIONS AND/OR PROJECT SPECIFIC DETAIL FOR MOUNTING.

A TYPICAL STAIR DETAILS
13

SCALE: 1/2" = 1'-0"