



Standard Construction Details

for
City of Dallas
Park and Recreation Department

Typical Construction Details
ATHLETIC FIELD
DETAILS

TENNIS COURT
PLAN

issue date

revisions


DETAIL D-5

123'-0" TENNIS COURT LENGTH

TYPICAL LIGHT FIXTURE SINGLE FIXTURES FOR ONE COURT DOUBLE FIXTURES FOR ADJACENT COURT. FOR ADJACENT COURT CENTER BETWEEN COURTS.

OPPOSITE HAND
SIMILIAR AT
ADJACENT COURT

55'-6" TENNIS COURT WIDTH
(57'-0" IF SINGLE COURT)

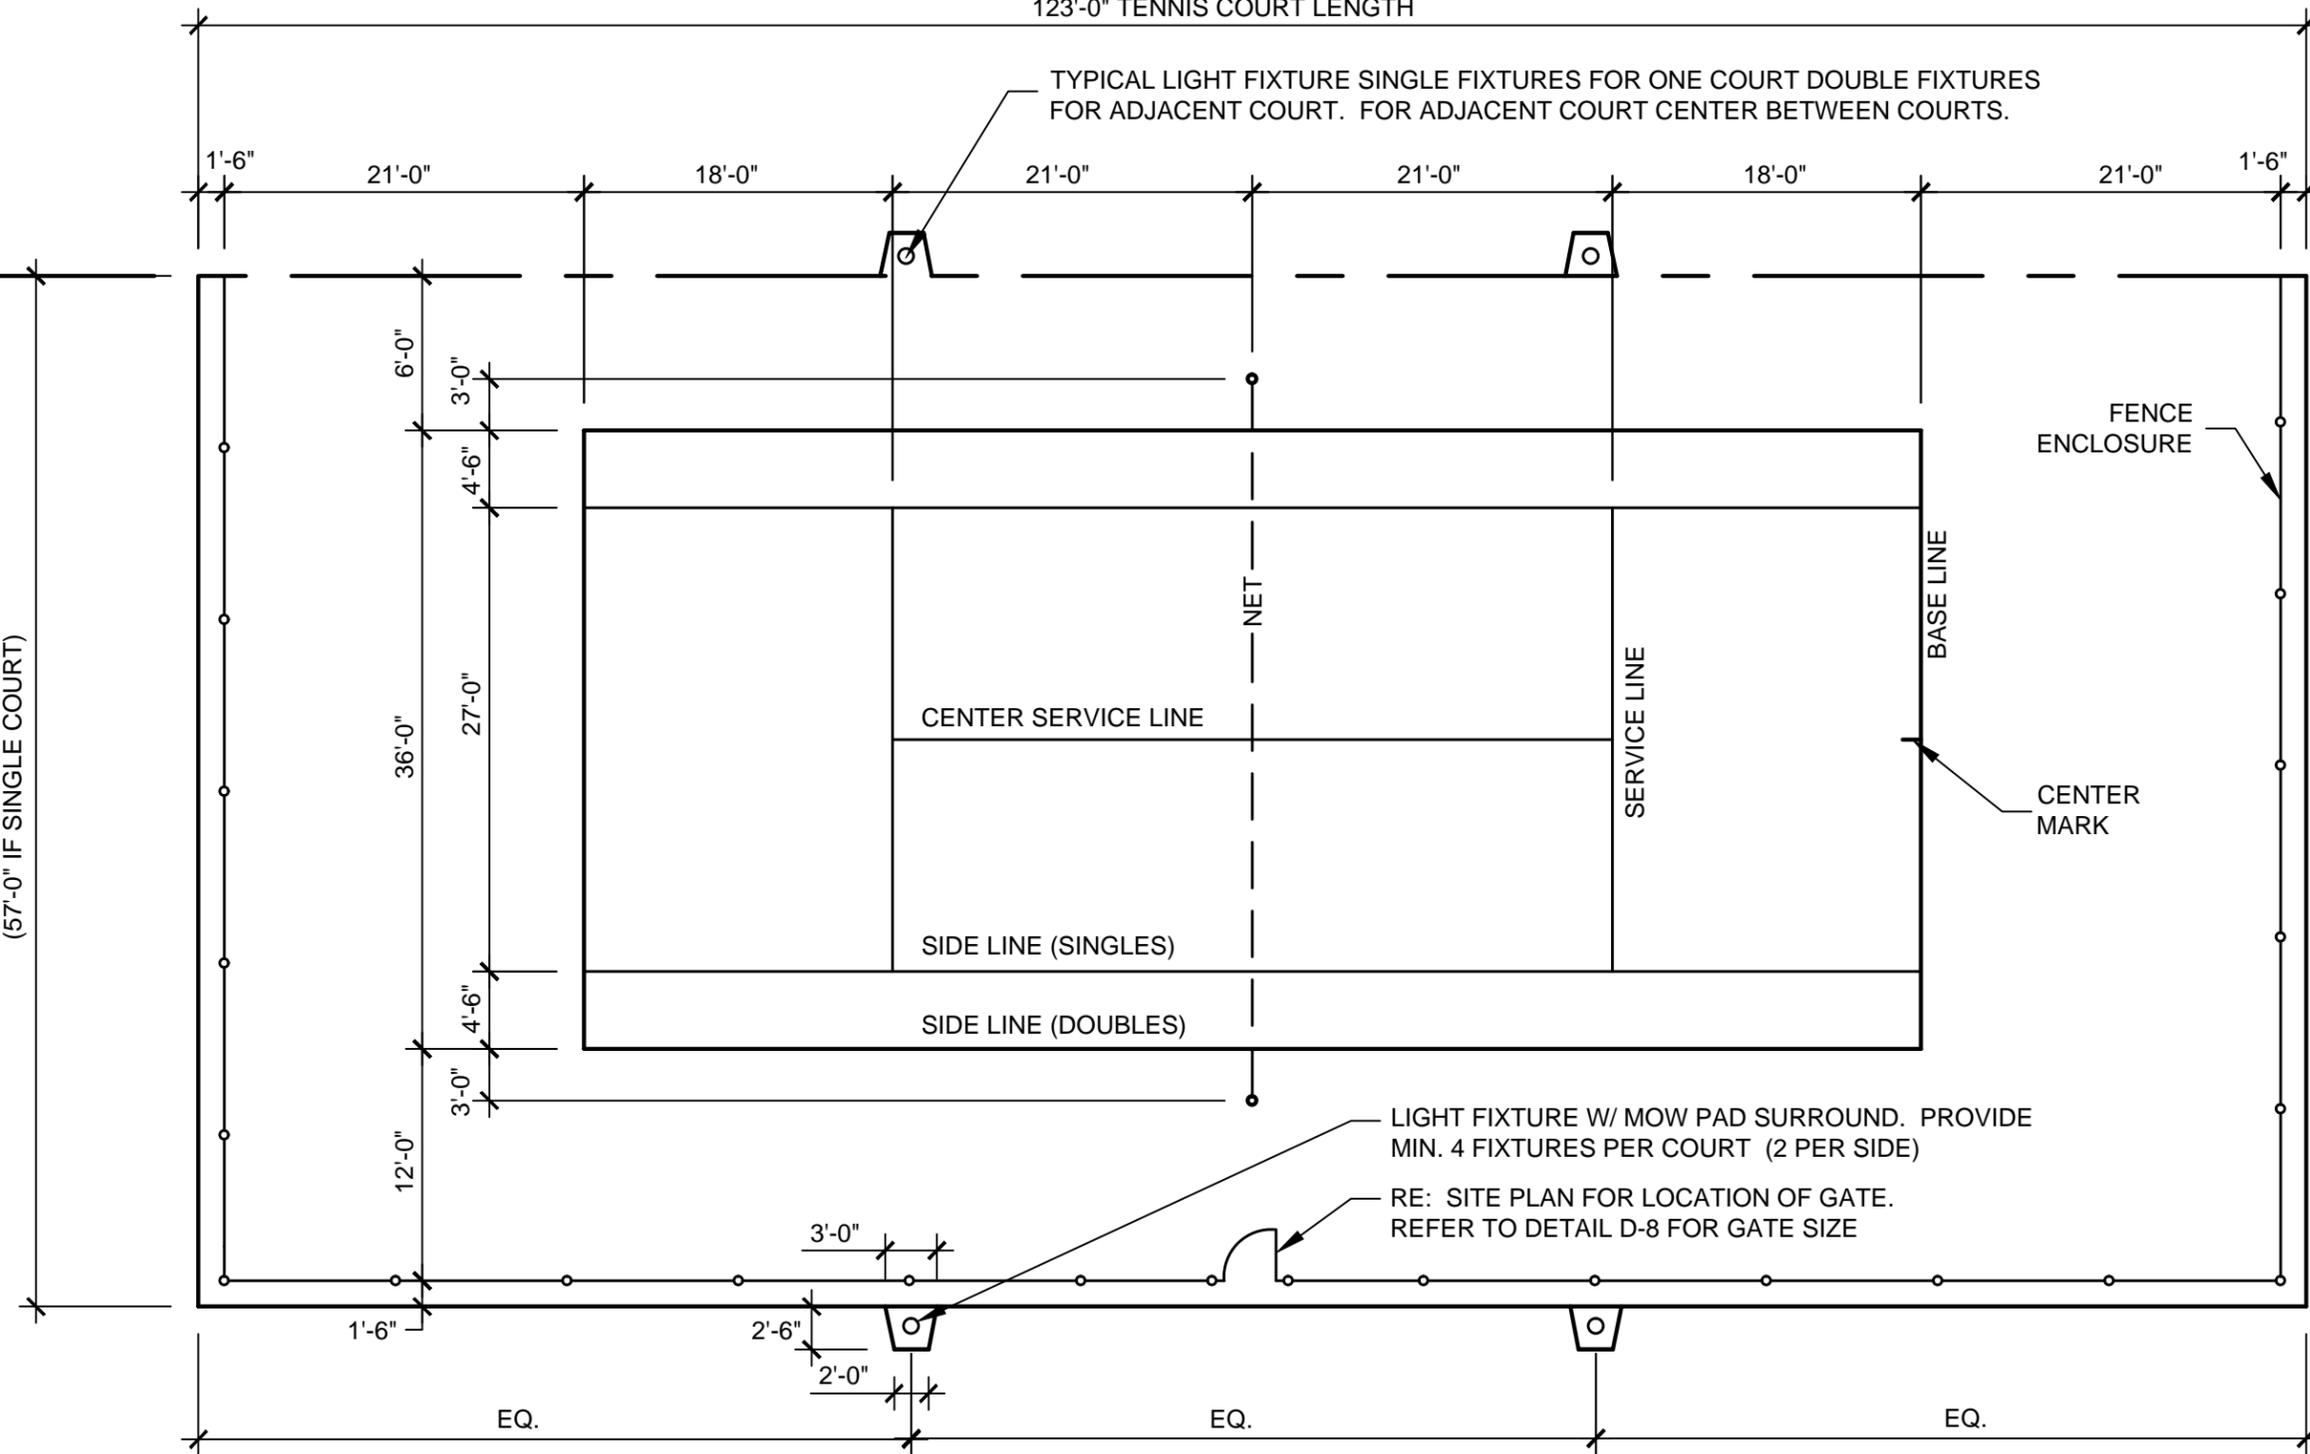

LIGHT FIXTURE W/ MOW PAD SURROUND. PROVIDE MIN. 4 FIXTURES PER COURT (2 PER SIDE)

RE: SITE PLAN FOR LOCATION OF GATE. REFER TO DETAIL D-8 FOR GATE SIZE

STRUCTURAL NOTE:
STRUCTURAL DETAILS FOR POST-TENSION CONCRETE SLAB TENNIS COURT TO BE SIGNED AND SEALED BY A STRUCTURAL ENGINEER LICENSED IN THE STATE OF TEXAS.

GENERAL NOTES:

1. PROVIDE 1% SLOPE @ CONCRETE SLAB FOR POSITIVE DRAINAGE.
2. LIGHTS TO BE INSTALLED IN ACCORDANCE W/ MANUFACTURER'S INSTRUCTIONS AND SPECIFICATIONS.
3. ALL COURT STRIPING TO BE 2" WIDE LINES PAINTED WHITE.

D
5 TENNIS COURT PLAN

SCALE: 3/32" = 1'-0"