





scale:
dsnd:
drawn:
approved:

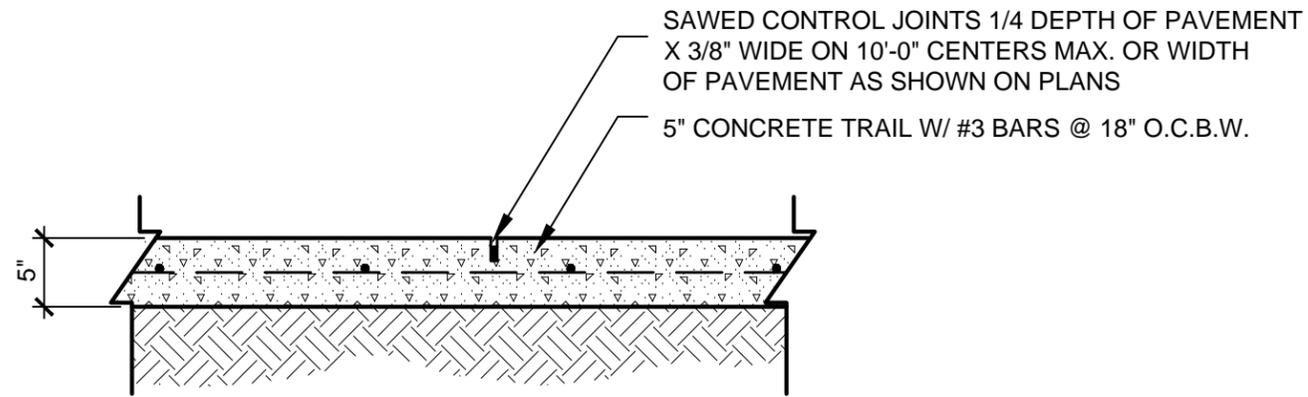

CONTROL JOINT

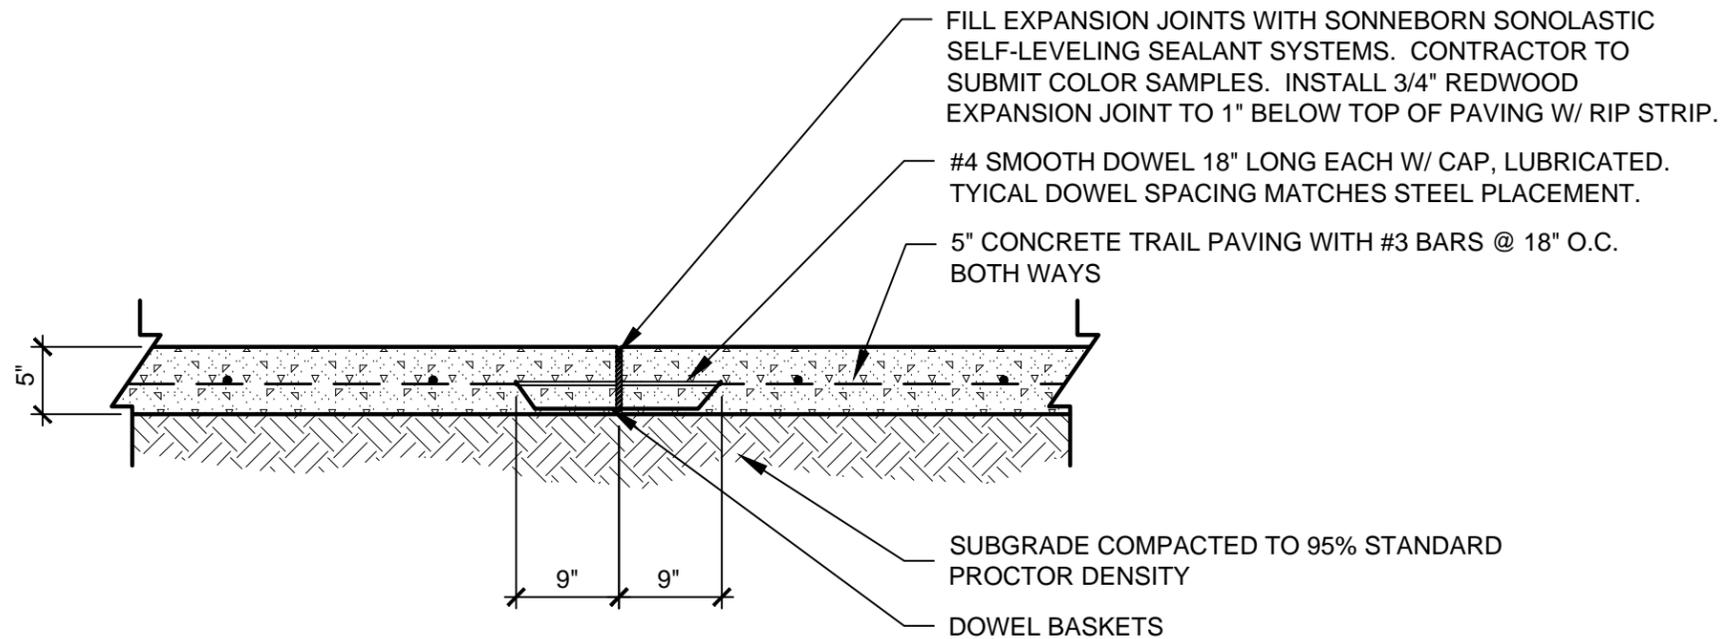

DOWELED EXPANSION JOINT

GENERAL NOTES:

1. LOCATE DOWELED EXPANSION JOINTS ON MAXIMUM 100'-0" CENTERS.
2. THE MAXIMUM CONTROL JOINT SPACING SHALL BE THE WIDTH OF THE TRAIL OR AS SHOWN ON THE PLANS.
3. COMPACTION REQUIREMENTS NOTED ARE A MINIMUM STANDARD. REFER TO GEOTECHNICAL REPORT FOR SPECIFIC PROJECT REQUIREMENTS WHICH SHALL PREVAIL.

A
2 DOWELED EXPANSION AND CONTROL JOINT DETAILS

SCALE : 3/4" = 1'-0"

Standard Construction Details

for
City of Dallas
Park and Recreation Department

Typical Construction Details
PAVEMENT &
PARKING DETAILS

**DOWELED
EXPANSION
AND CONTROL
JOINT DETAILS**

issue date

revisions

DETAIL A-2