




scale:
dsnd:
drawn:
approved:

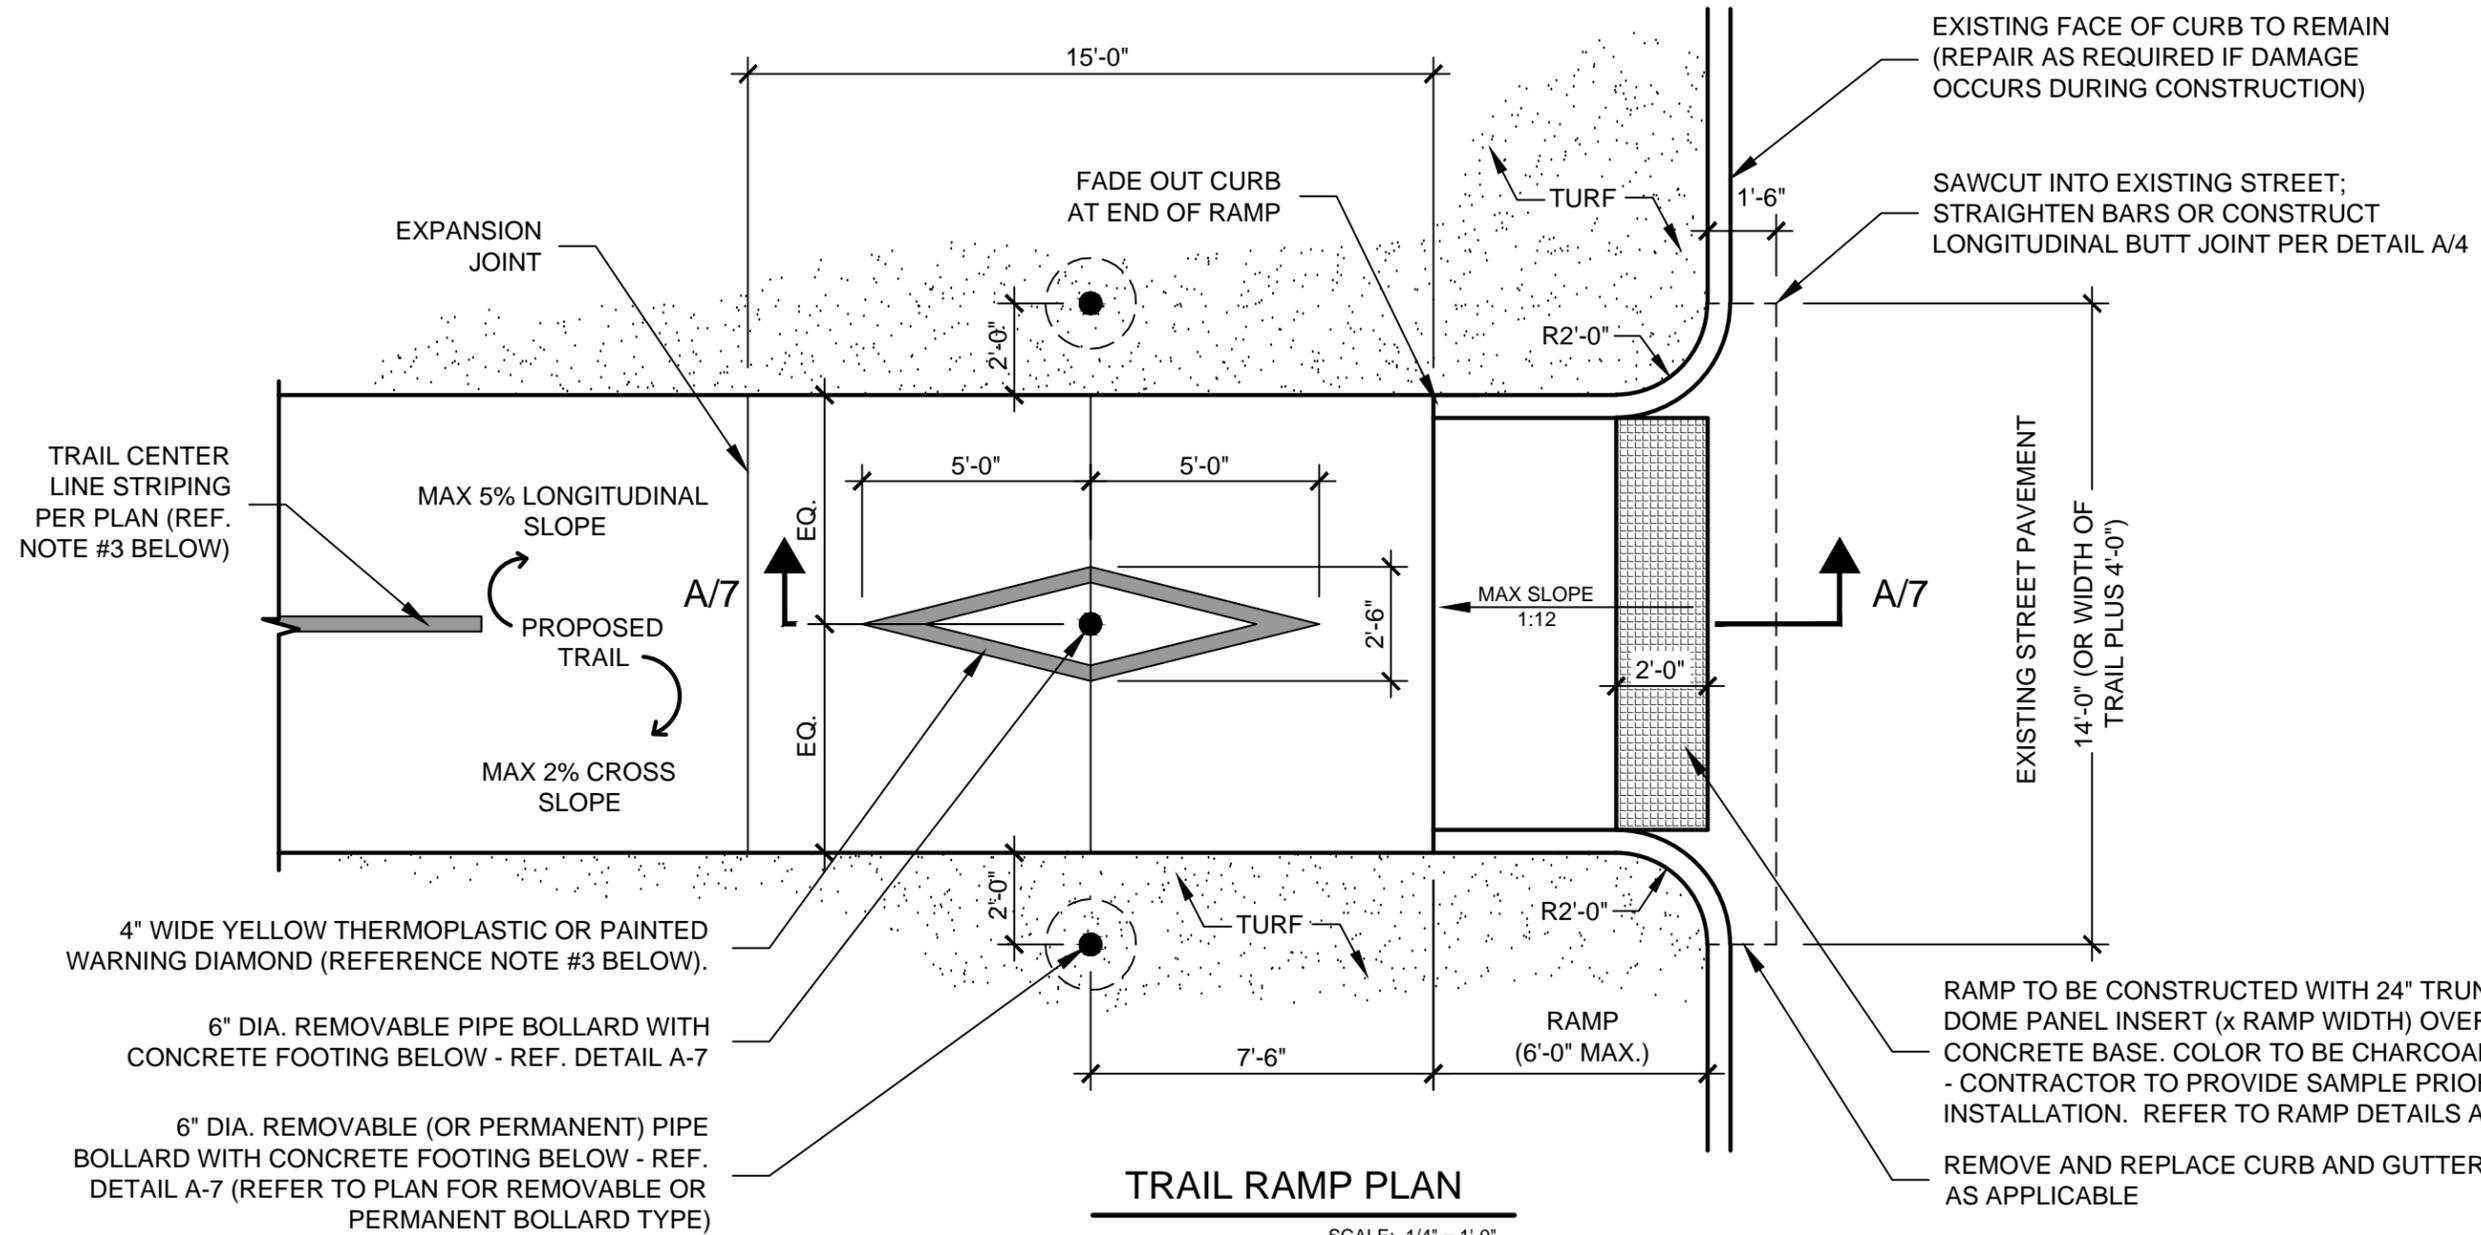

TRAIL RAMP PLAN

SCALE: 1/4" = 1'-0"

GENERAL NOTES:

1. REFER TO PLAN FOR RAMP LOCATIONS.
2. ALL DIMENSIONS AND MATERIALS FOR RAMPS SHALL COMPLY WITH SECTIONS 405, 406 AND 705 OF THE TEXAS ACCESSIBILITY STANDARDS (MARCH 2012).
3. ALL STRIPING TO CONFORM TO SECTION 3 OF THE MANUAL OF UNIFORM TRAFFIC CONTROL DEVICES (MUTCD).
4. UNLESS SPECIFIED OTHERWISE, ALL RAMPS TO BE CONSTRUCTED WITH 24" TRUNCATED DOME PANEL INSERT (x RAMP WIDTH) OVER CONCRETE BASE. COLOR TO BE CHARCOAL GREY - CONTRACTOR TO PROVIDE SAMPLE PRIOR TO INSTALLATION.

Standard Construction Details

for
City of Dallas
Park and Recreation Department

Typical Construction Details
PAVEMENT &
PARKING DETAILS

**TRAIL RAMP
DETAILS**

issue date	_____
revisions	_____

A TRAIL RAMP DETAIL
6 FOR TRAILS 10' OR GREATER

SCALE : AS SHOWN

DETAIL A-6