



scale:
dsnd:
drawn:
approved:

Standard Construction Details

for
City of Dallas
Park and Recreation Department



Typical Construction Details
PARKING & PAVING
DETAILS

ACCESSIBLE
RAMP PLAN

issue date

revisions

DETAIL A-10

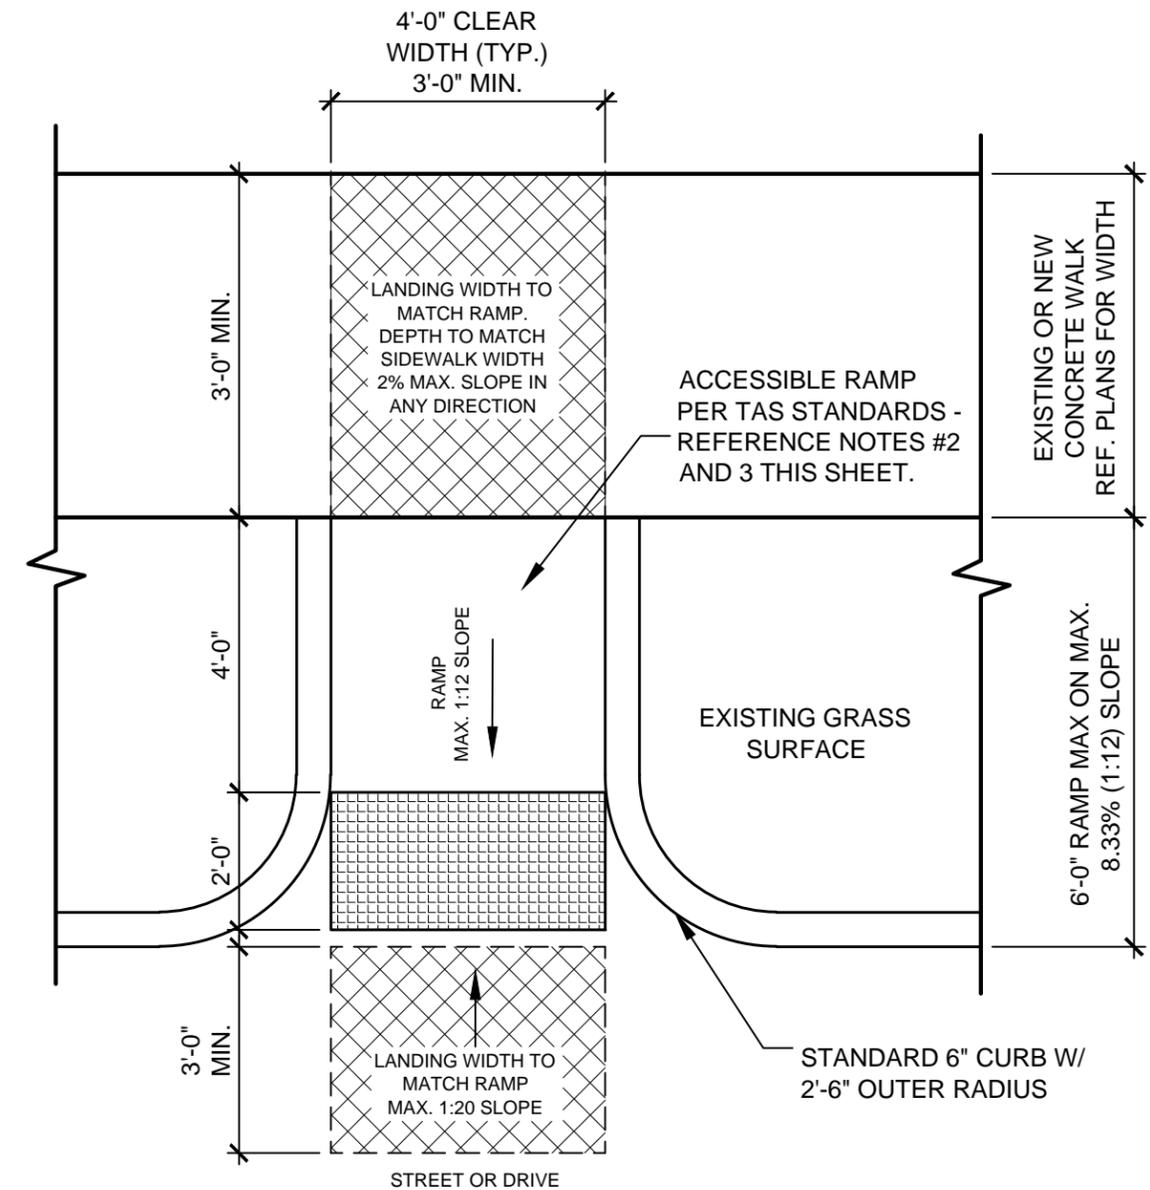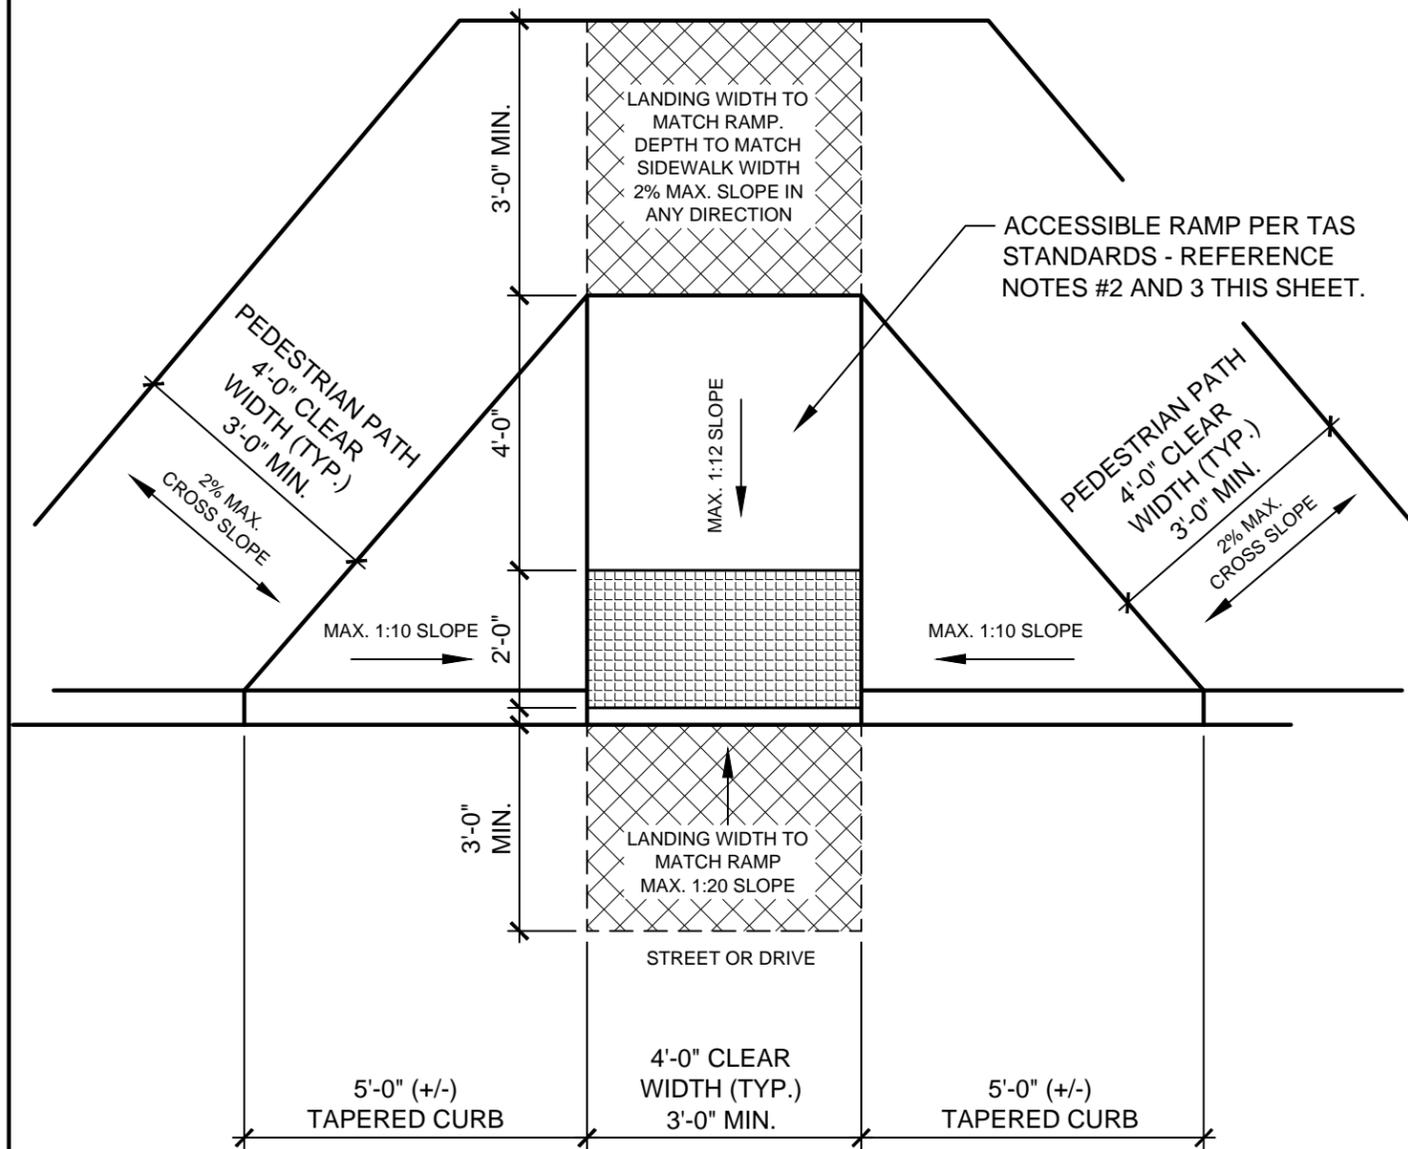

GENERAL NOTES:

1. REFER TO PLAN FOR RAMP LOCATIONS.
2. ALL DIMENSIONS AND MATERIALS FOR RAMPS SHALL COMPLY WITH SECTIONS 405, 406 AND 705 OF THE TEXAS ACCESSIBILITY STANDARDS (MARCH 2012).
3. UNLESS SPECIFIED OTHERWISE, ALL RAMPS TO BE CONSTRUCTED WITH 24" TRUNCATED DOME PANEL INSERT (x RAMP WIDTH) OVER CONCRETE BASE. COLOR TO BE CHARCOAL GREY - CONTRACTOR TO PROVIDE SAMPLE PRIOR TO INSTALLATION.
4. AREAS DENOTED AS "PEDESTRIAN PATH" SHALL BE CONCRETE OR OTHER ACCESSIBLE SURFACE MATERIAL AS DEFINED BY THE TEXAS ACCESSIBILITY STANDARDS (MARCH 2012).