


EXISTING SIDEWALK REMOVAL

SCALE: 1/4" = 1'-0"

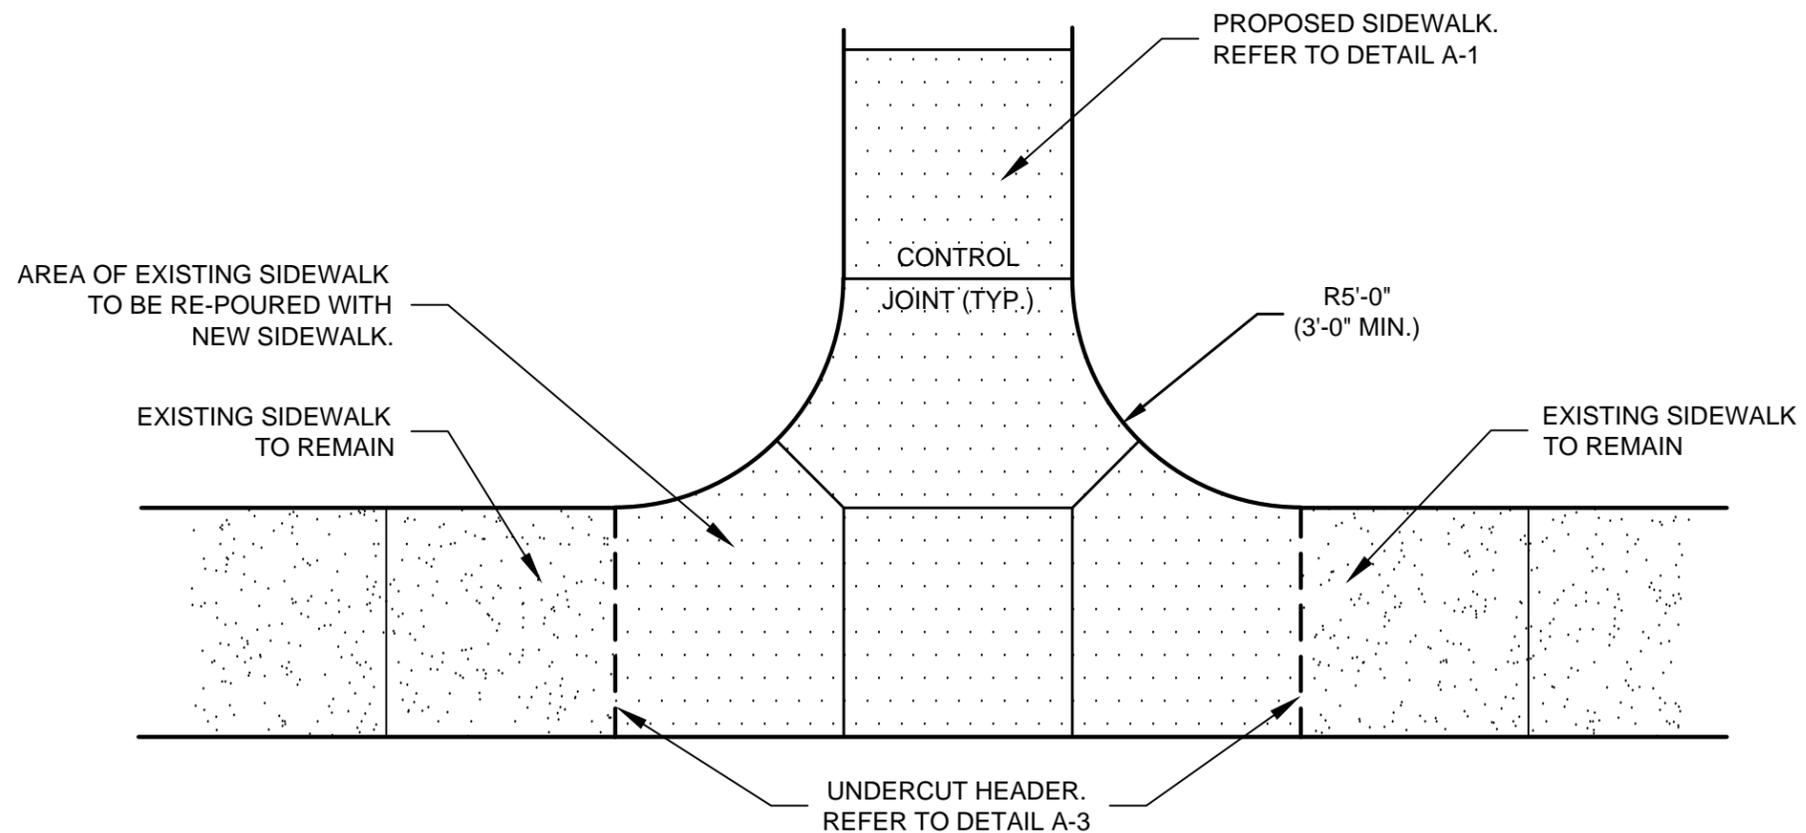

SIDEWALK REPLACEMENT

SCALE: 1/4" = 1'-0"

Standard Construction Details
for
City of Dallas
Park and Recreation Department

Typical Construction Details
PAVEMENT &
PARKING DETAILS
**SIDEWALK
CONNECTION
AT EXISTING
SIDEWALK**

issue date	_____
revisions	_____

DETAIL A-19

A
19

SIDEWALK CONNECTION AT EXISTING SIDEWALK

SCALE : 1/4" = 1'-0"