



scale:
dsnd:
drawn:
approved:

Standard Construction Details

for
City of Dallas
Park and Recreation Department


Typical Construction Details
SITE FURNISHINGS
DETAILS

DRINKING
FOUNTAIN
DETAIL

issue date

revisions

DETAIL B-1

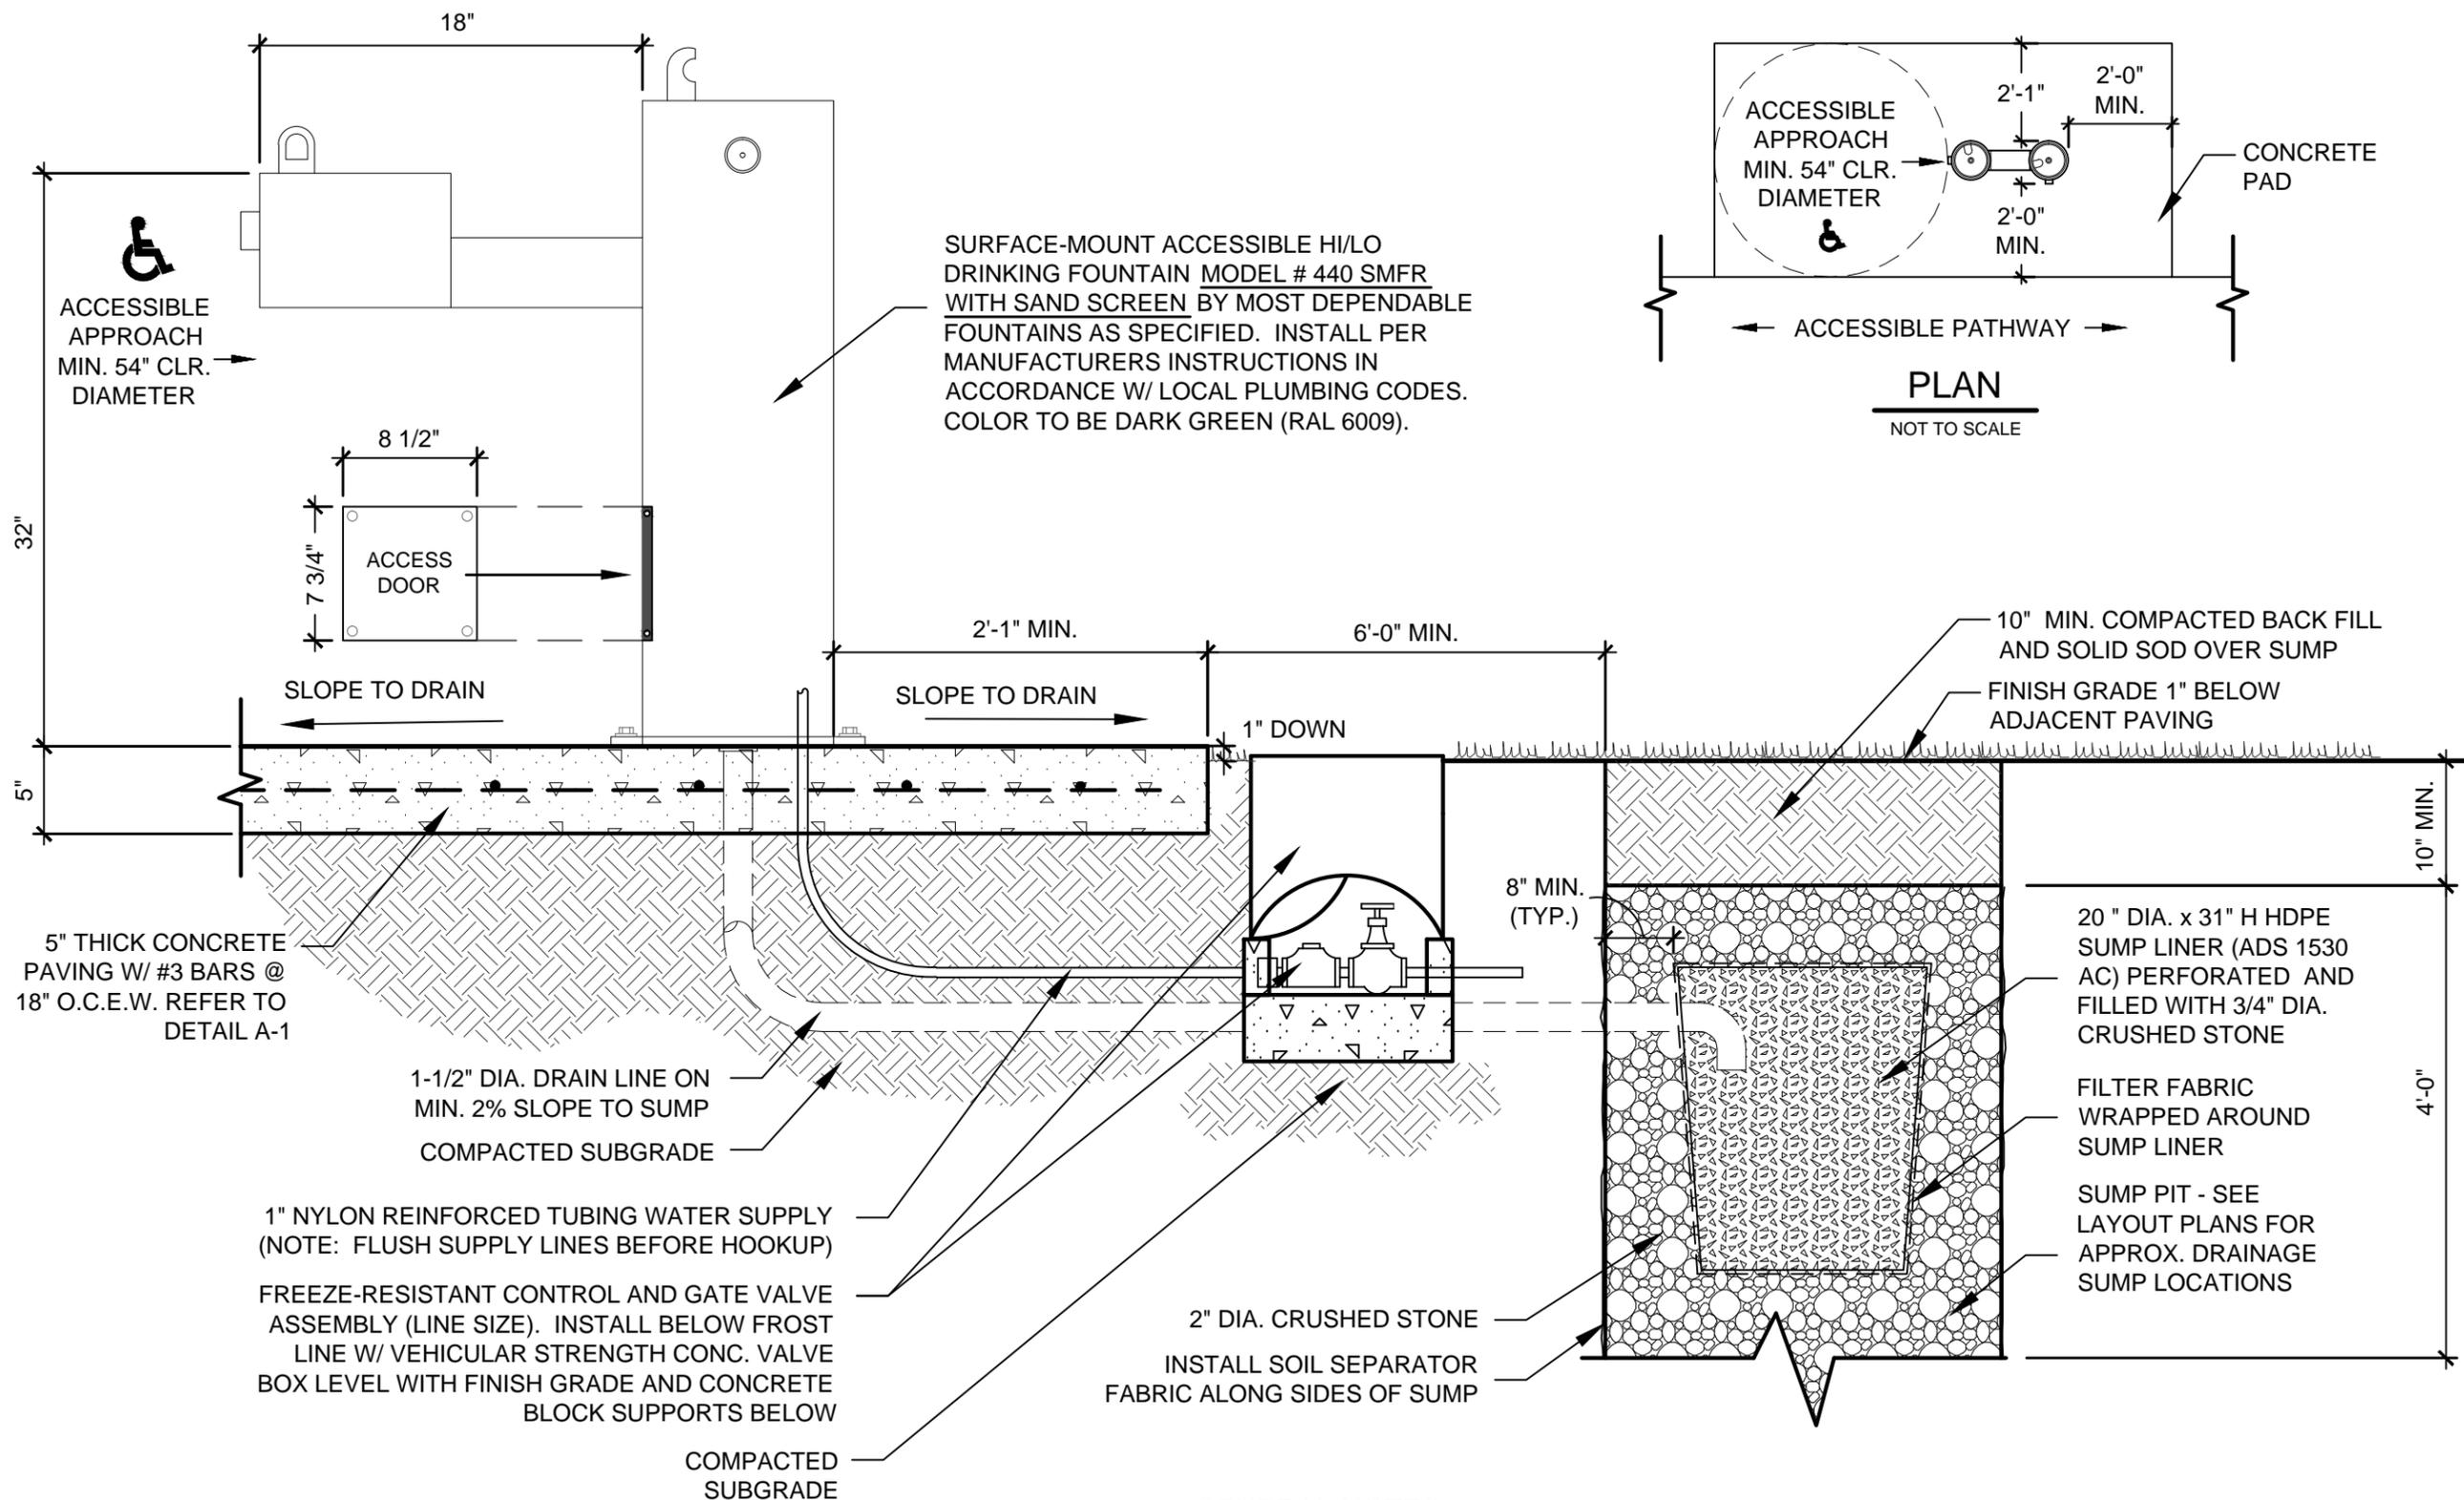

SURFACE-MOUNT ACCESSIBLE HI/LO DRINKING FOUNTAIN MODEL # 440 SMFR WITH SAND SCREEN BY MOST DEPENDABLE FOUNTAINS AS SPECIFIED. INSTALL PER MANUFACTURERS INSTRUCTIONS IN ACCORDANCE W/ LOCAL PLUMBING CODES. COLOR TO BE DARK GREEN (RAL 6009).

GENERAL NOTES:

1. DRINKING FOUNTAIN MUST BE INSTALLED ADJACENT TO AN ACCESSIBLE ROUTE.
2. SPECIFIED DRINKING FOUNTAIN TO BE IN ACCORDANCE W/ TEXAS ACCESSIBILITY STANDARDS.
3. BASED ON PROJECT SPECIFICATIONS, MODEL MAY INCLUDE DOG BOWL AND/OR JUG FILLER. REFERENCE MANUFACTURER'S PRODUCT CATALOG FOR ACCESSORY ITEMS.

B DRINKING FOUNTAIN DETAIL

1

NOT TO SCALE