

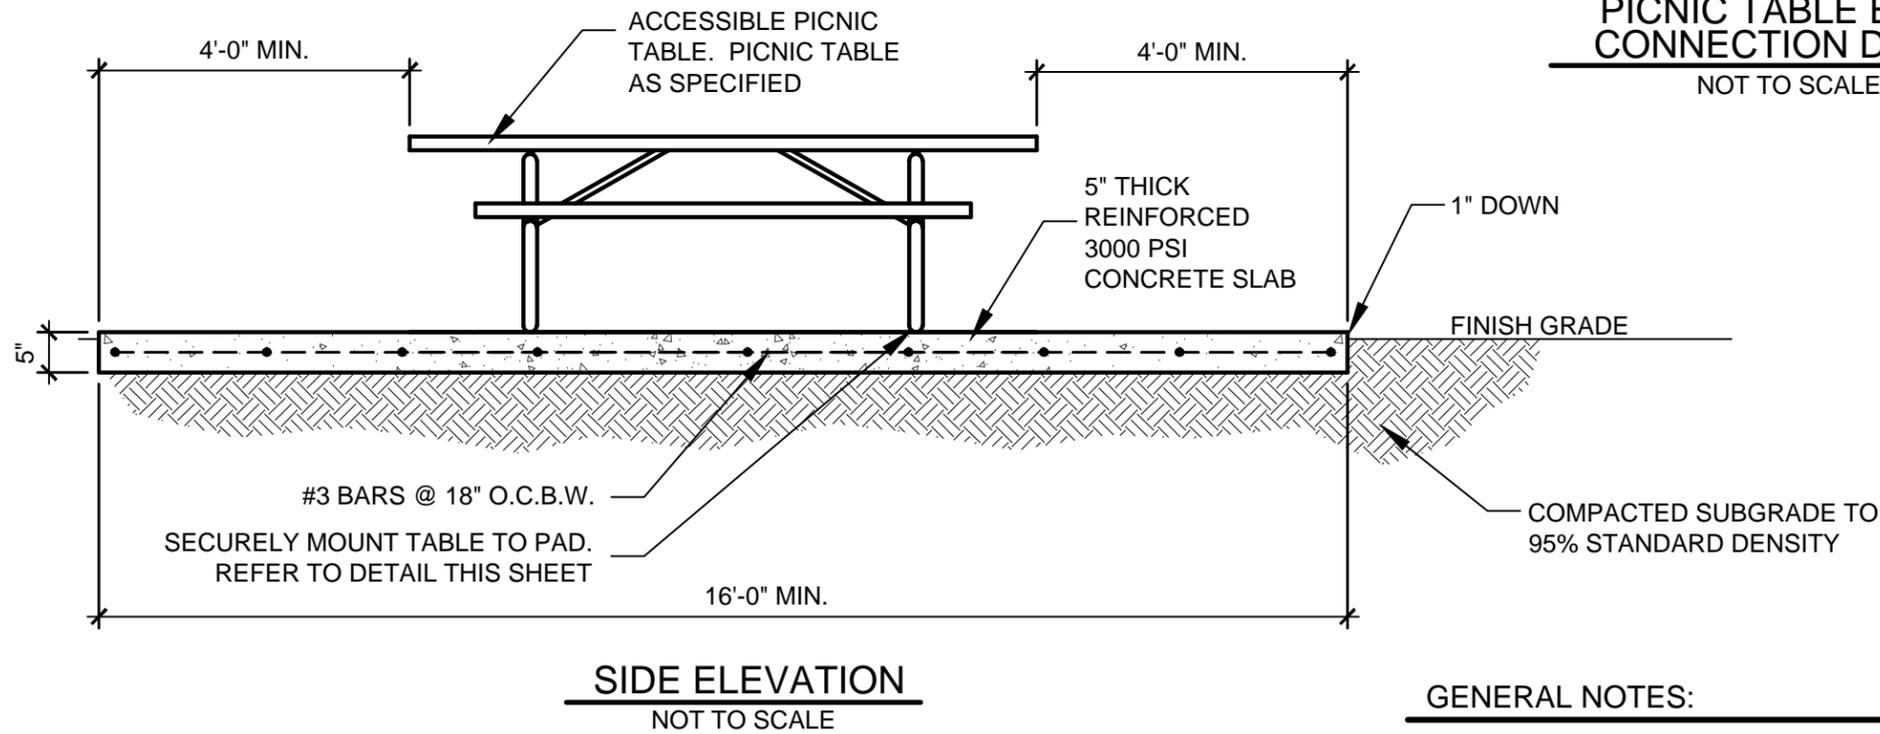


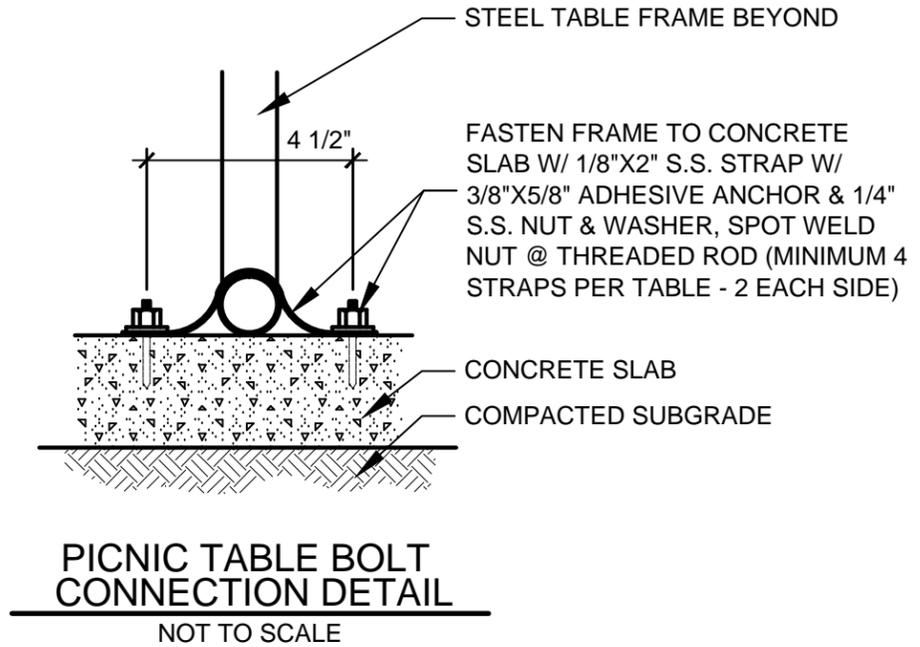

scale:
dsnd:
drawn:
approved:

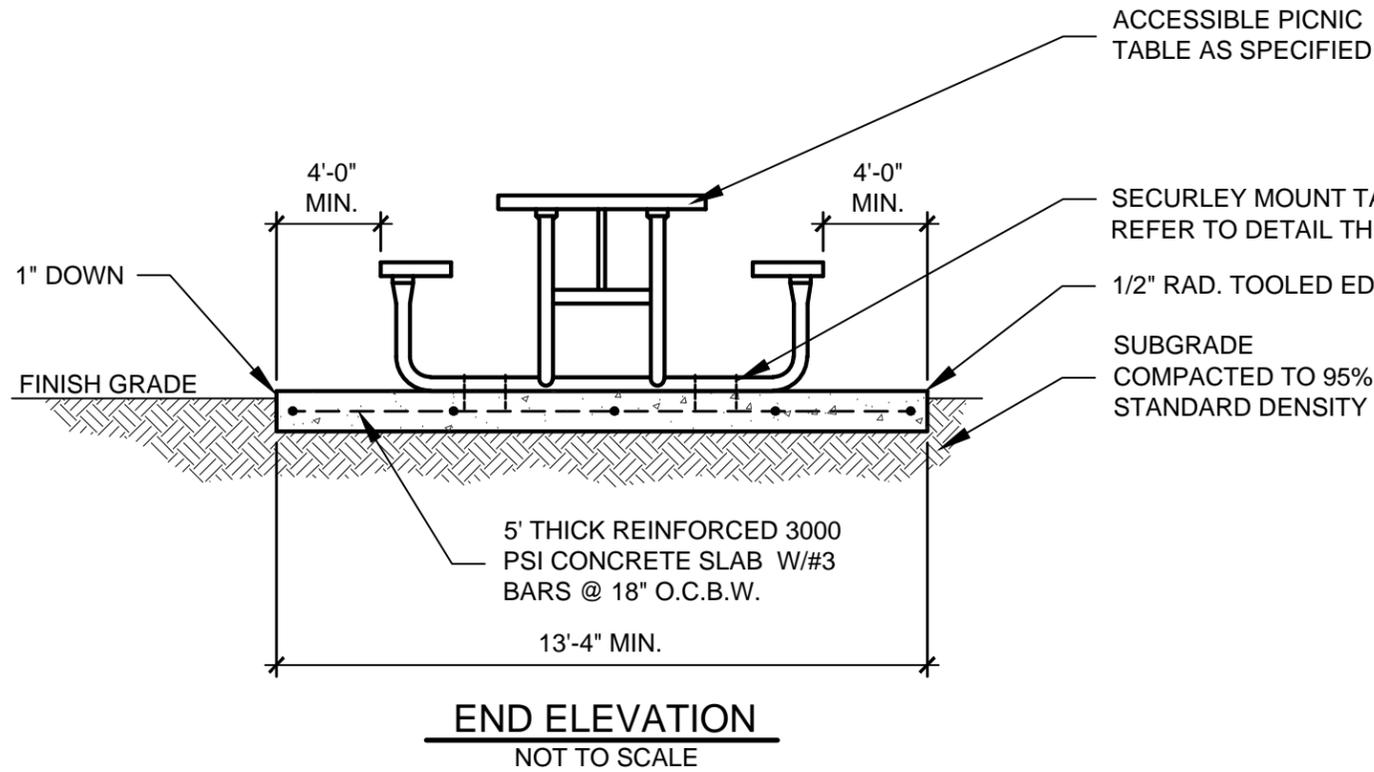

GENERAL NOTES:

1. TABLE PAD AND ADJACENT ACCESSIBLE AREA TO HAVE A CROSS SLOPE NOT TO EXCEED 2% IN ANY DIRECTION
2. SURFACE MOUNT TABLE TO SLAB W/ CONCRETE ANCHOR PER MANUFACTURER SPECIFICATIONS.

Standard Construction Details

for
City of Dallas
Park and Recreation Department

Typical Construction Details
SITE FURNISHINGS
DETAILS

**ACCESSIBLE
PICNIC TABLE
DETAILS**

issue date _____

revisions _____

DETAIL B-2