



scale:
dsnd:
drawn:
approved:

Standard Construction Details

for
City of Dallas
Park and Recreation Department


Typical Construction Details
SITE FURNISHINGS
DETAILS

ACCESSIBLE
PICNIC TABLE
PLAN

issue date

revisions

DETAIL B-3

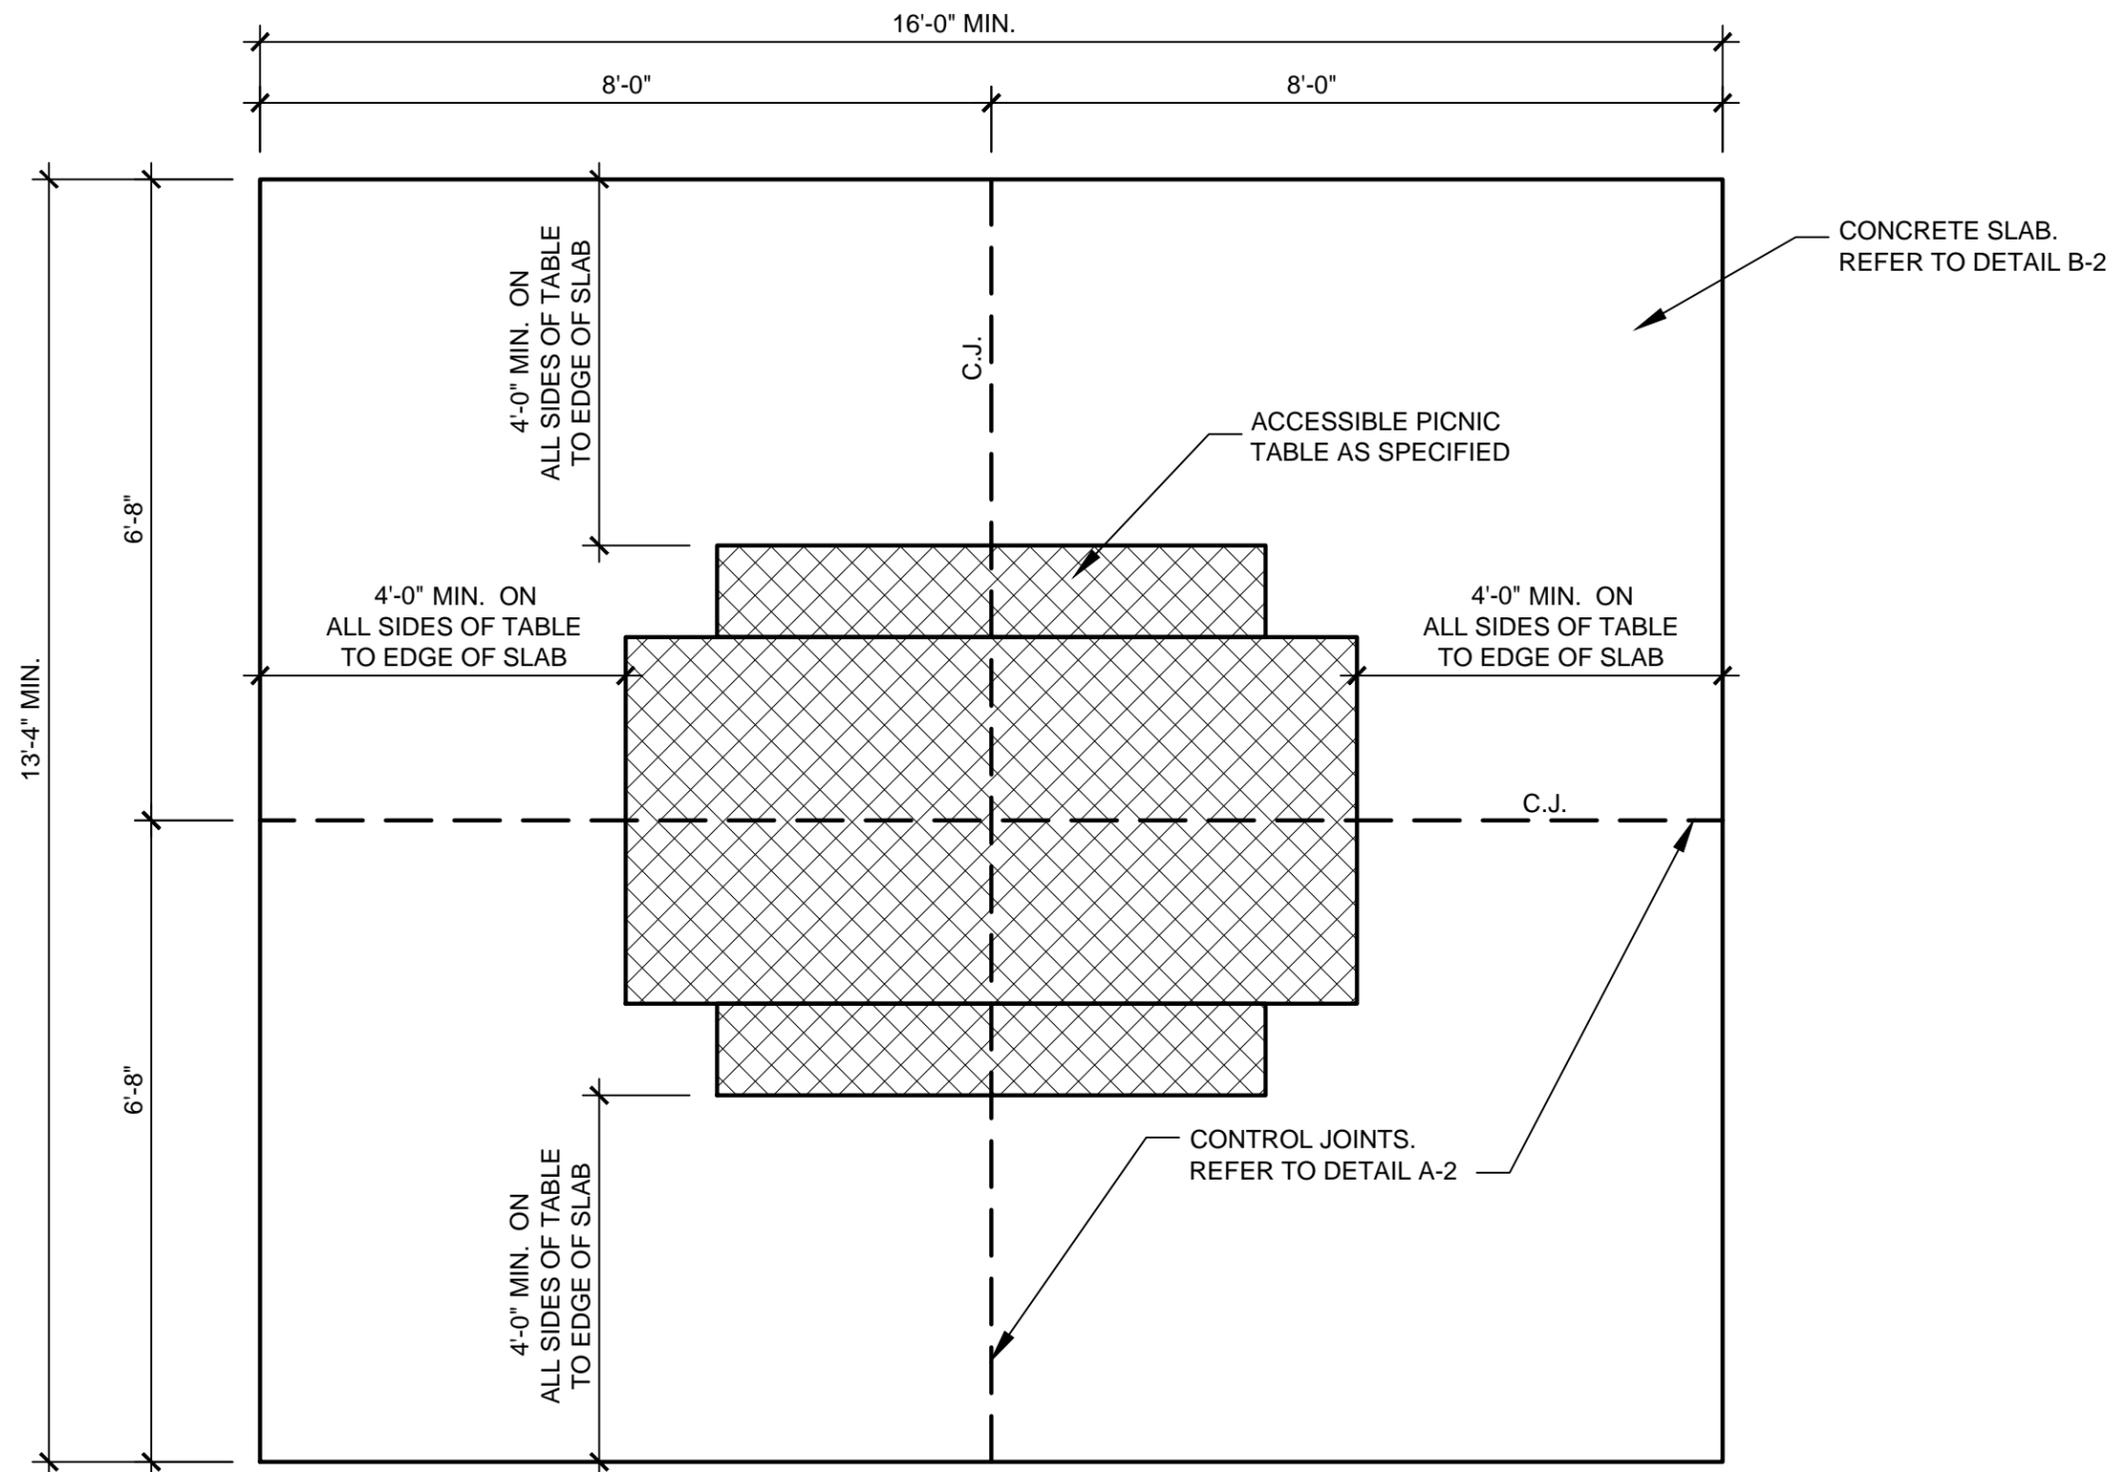

GENERAL NOTES:

1. TABLE PAD AND ADJACENT ACCESSIBLE AREA TO HAVE A CROSS SLOPE NOT TO EXCEED 2% IN ANY DIRECTION
2. SURFACE MOUNT TABLE TO SLAB W/ CONCRETE ANCHOR PER MANUFACTURER SPECIFICATIONS.

B
3 ACCESSIBLE PICNIC TABLE PLAN

SCALE: 1/2" = 1'-0"