



scale:  
dsnd:  
drawn:  
approved:

Standard Construction Details  
for  
City of Dallas  
Park and Recreation Department


Typical Construction Details  
SITE FURNISHINGS  
DETAILS

TYPICAL  
BENCH  
DETAILS


issue date

revisions


DETAIL B-5

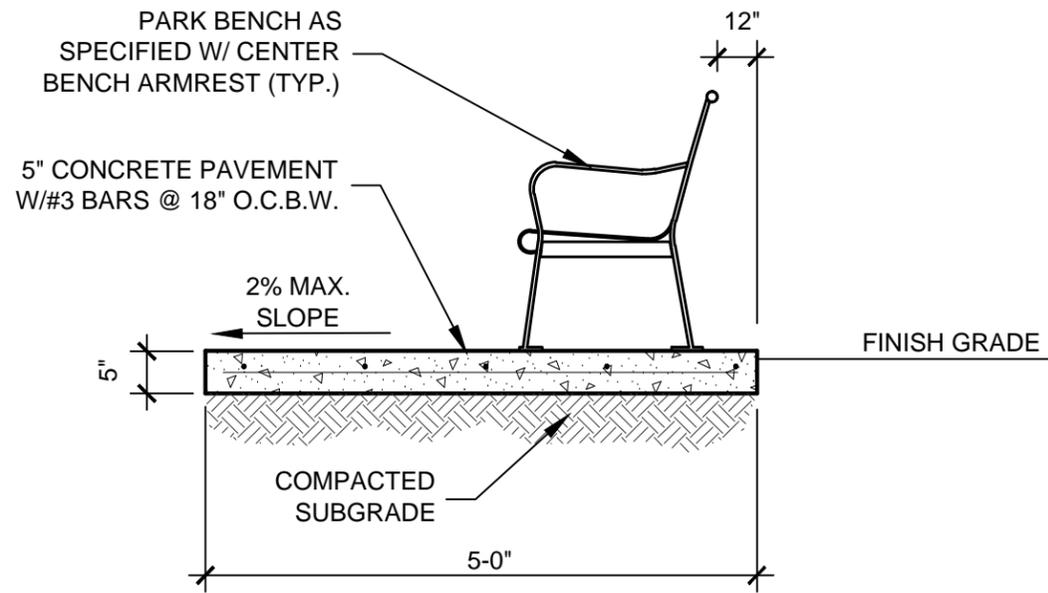


**SECTION**

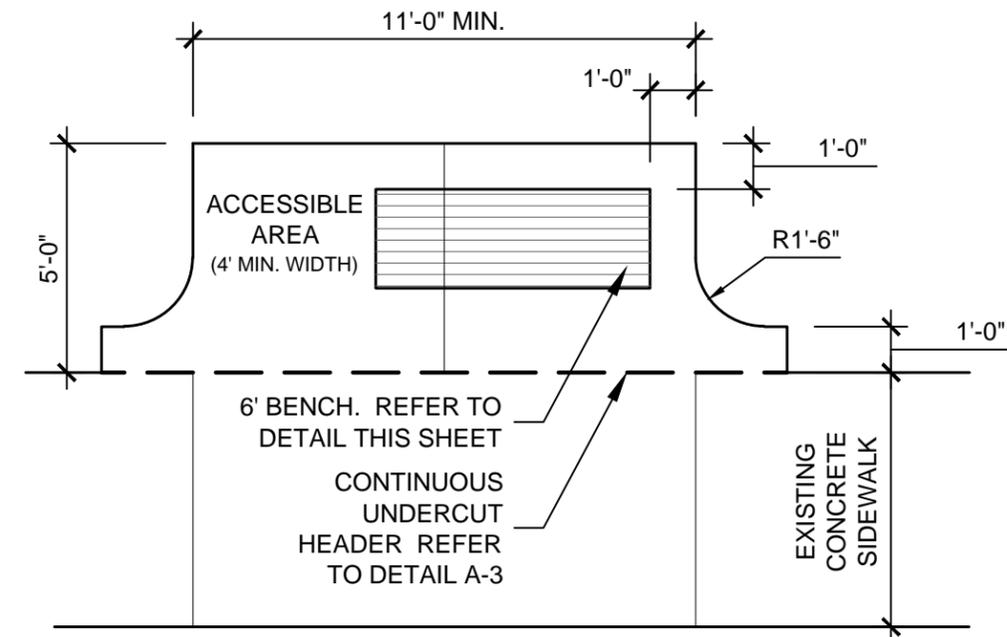

**PLAN AT EXISTING CONCRETE WALK**

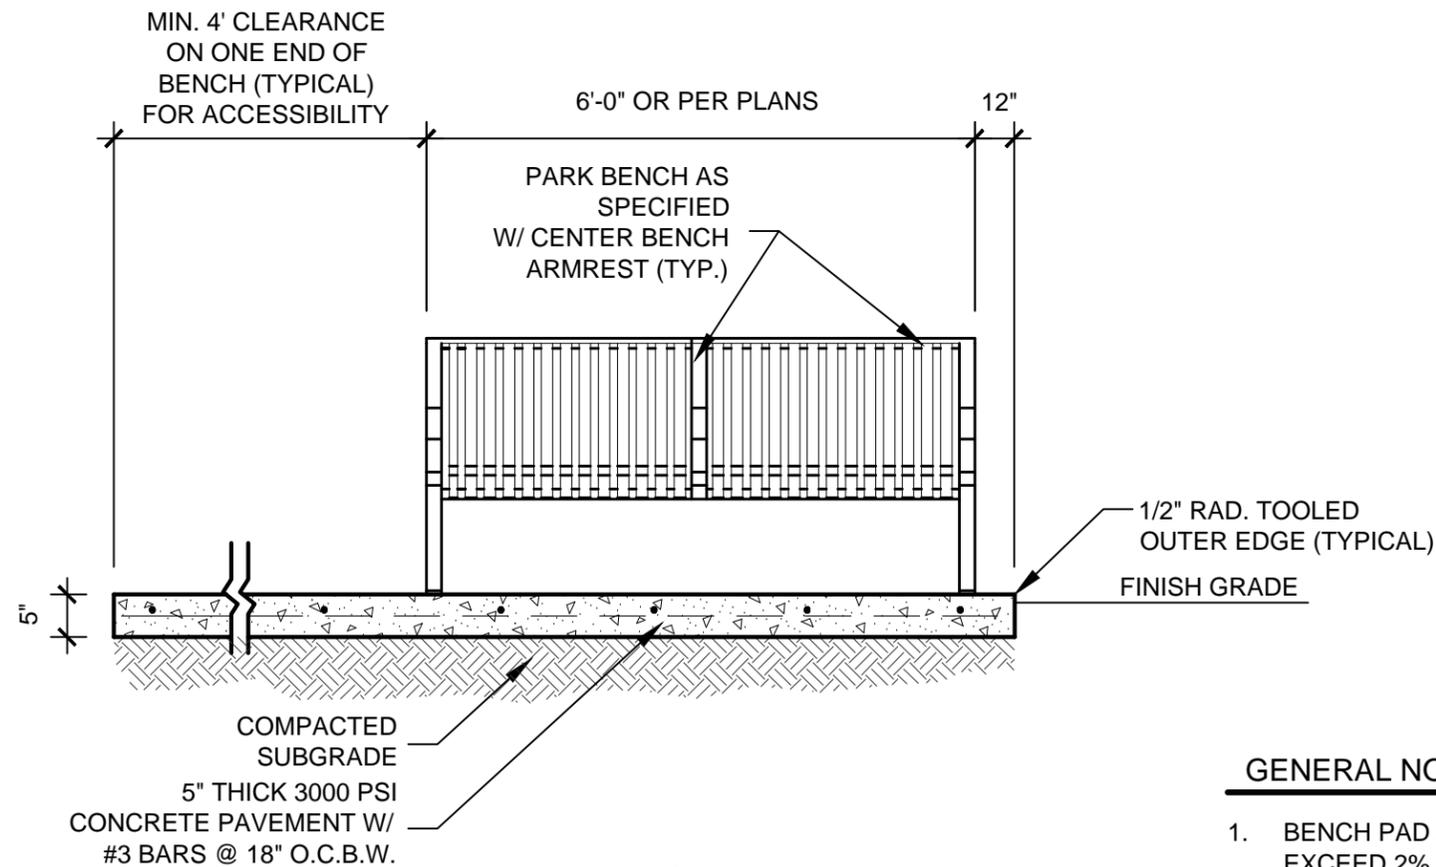

**ELEVATION**

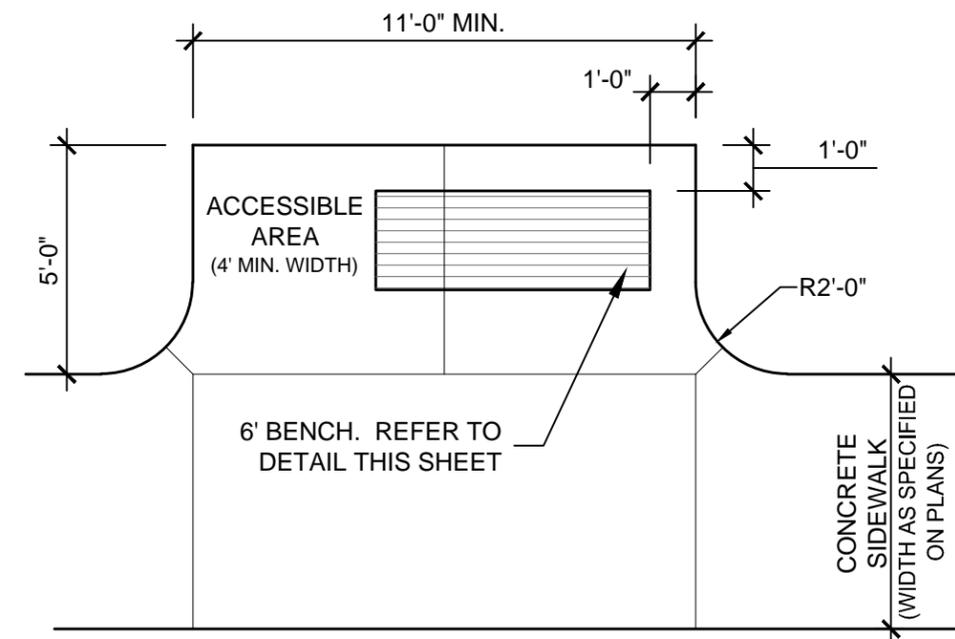

**PLAN AT NEW CONCRETE WALK**

**GENERAL NOTES:**

1. BENCH PAD AND ADJACENT ACCESSIBLE AREA TO HAVE A CROSS SLOPE NOT TO EXCEED 2% IN ANY DIRECTION.
2. UNLESS NOTED OTHERWISE ON DRAWINGS OR SPECIFICATIONS, ALL BENCHES TO BE 6'-0" STEELITES SERIES RB-28 WITH CENTER ARMREST BY VICTOR STANLEY OR APPROVED EQUAL. COLOR SHALL BE RAL 6009.
3. SURFACE MOUNT BENCH TO SLAB W/ CONCRETE ANCHOR PER MANUFACTURER SPECIFICATIONS.

NOT TO SCALE