


STRUCTURAL NOTES:
 FOR ILLUSTRATIVE PURPOSES ONLY. FOOTING SIZE AND ANCHOR BOLT DESIGN WILL CHANGE WITH STRUCTURAL CALCULATIONS.

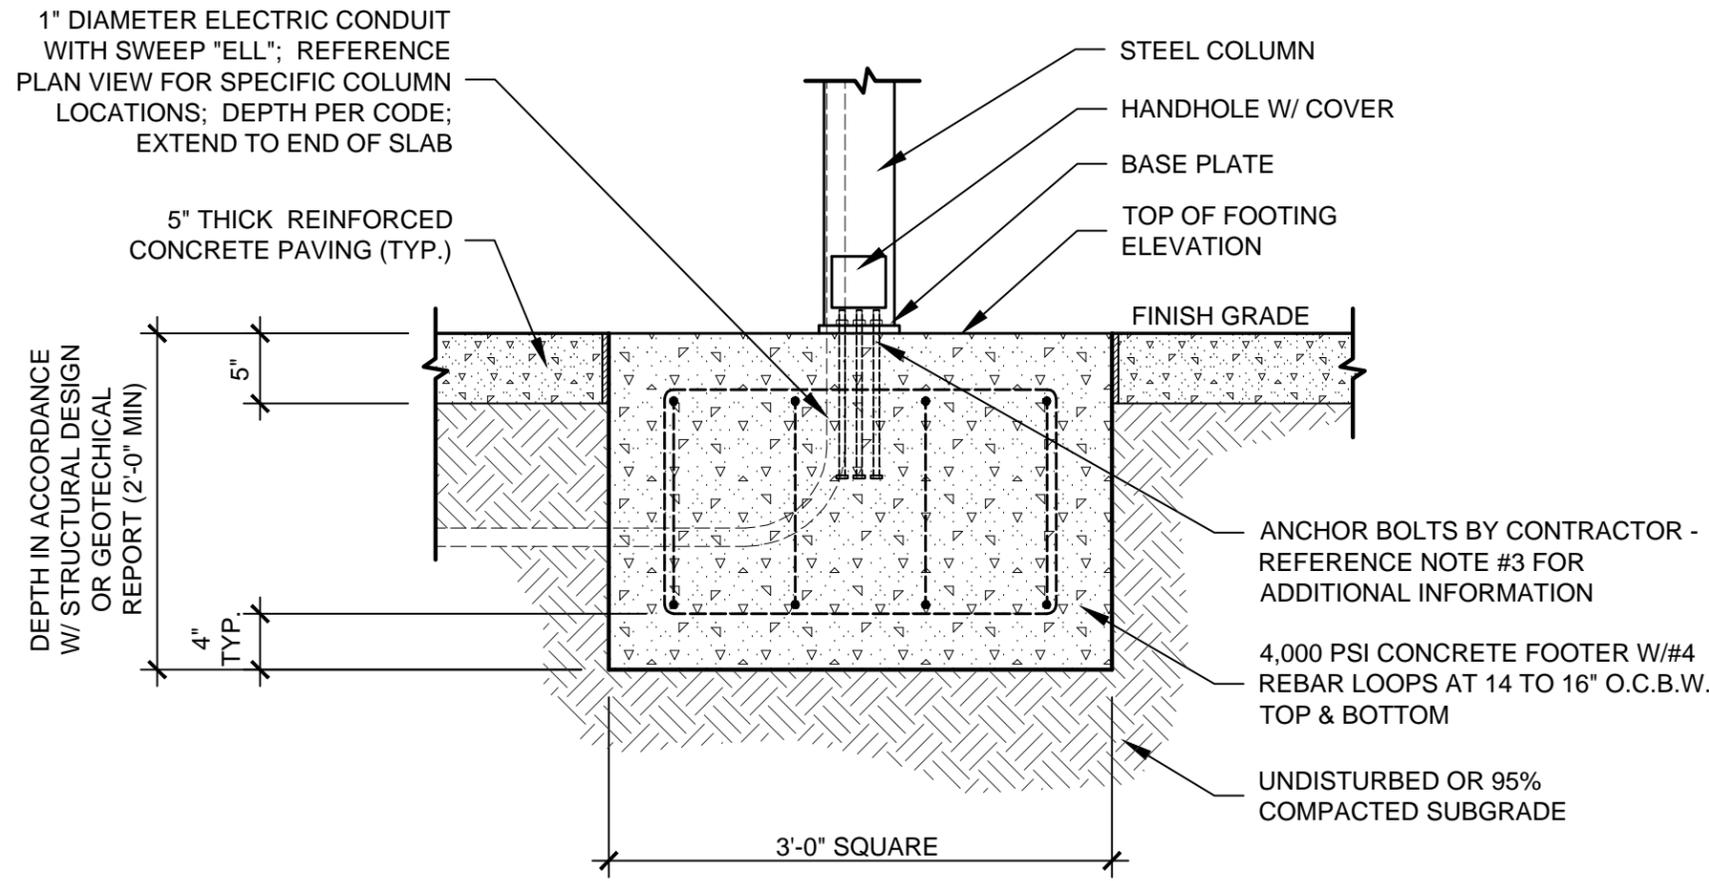

- GENERAL NOTES:**
1. FINISHED CONCRETE PAVEMENT SURFACE BELOW SHELTER TO HAVE A CROSS SLOPE NOT TO EXCEED 2% IN ANY DIRECTION.
 2. PROVIDE CONTINUOUS EXPANSION JOINT BETWEEN SPREAD FOOTING AND ADJACENT PAVEMENT.
 3. LOCATE ANCHOR BOLTS IN CENTER OF FOOTING. VERIFY ANCHOR BOLT SPACING AND DIMENSIONS WITH SHELTER MANUFACTURER BEFORE CONSTRUCTION.

Standard Construction Details
 for
 City of Dallas
 Park and Recreation Department

Typical Construction Details
 SITE FURNISHINGS
 DETAILS
 TYPICAL PARK
 SHELTER
 SPREAD
 FOOTING DETAIL

issue date	_____
revisions	_____

B
9 TYPICAL PARK SHELTER SPREAD FOOTING DETAIL

NOT TO SCALE

DETAIL B-9