




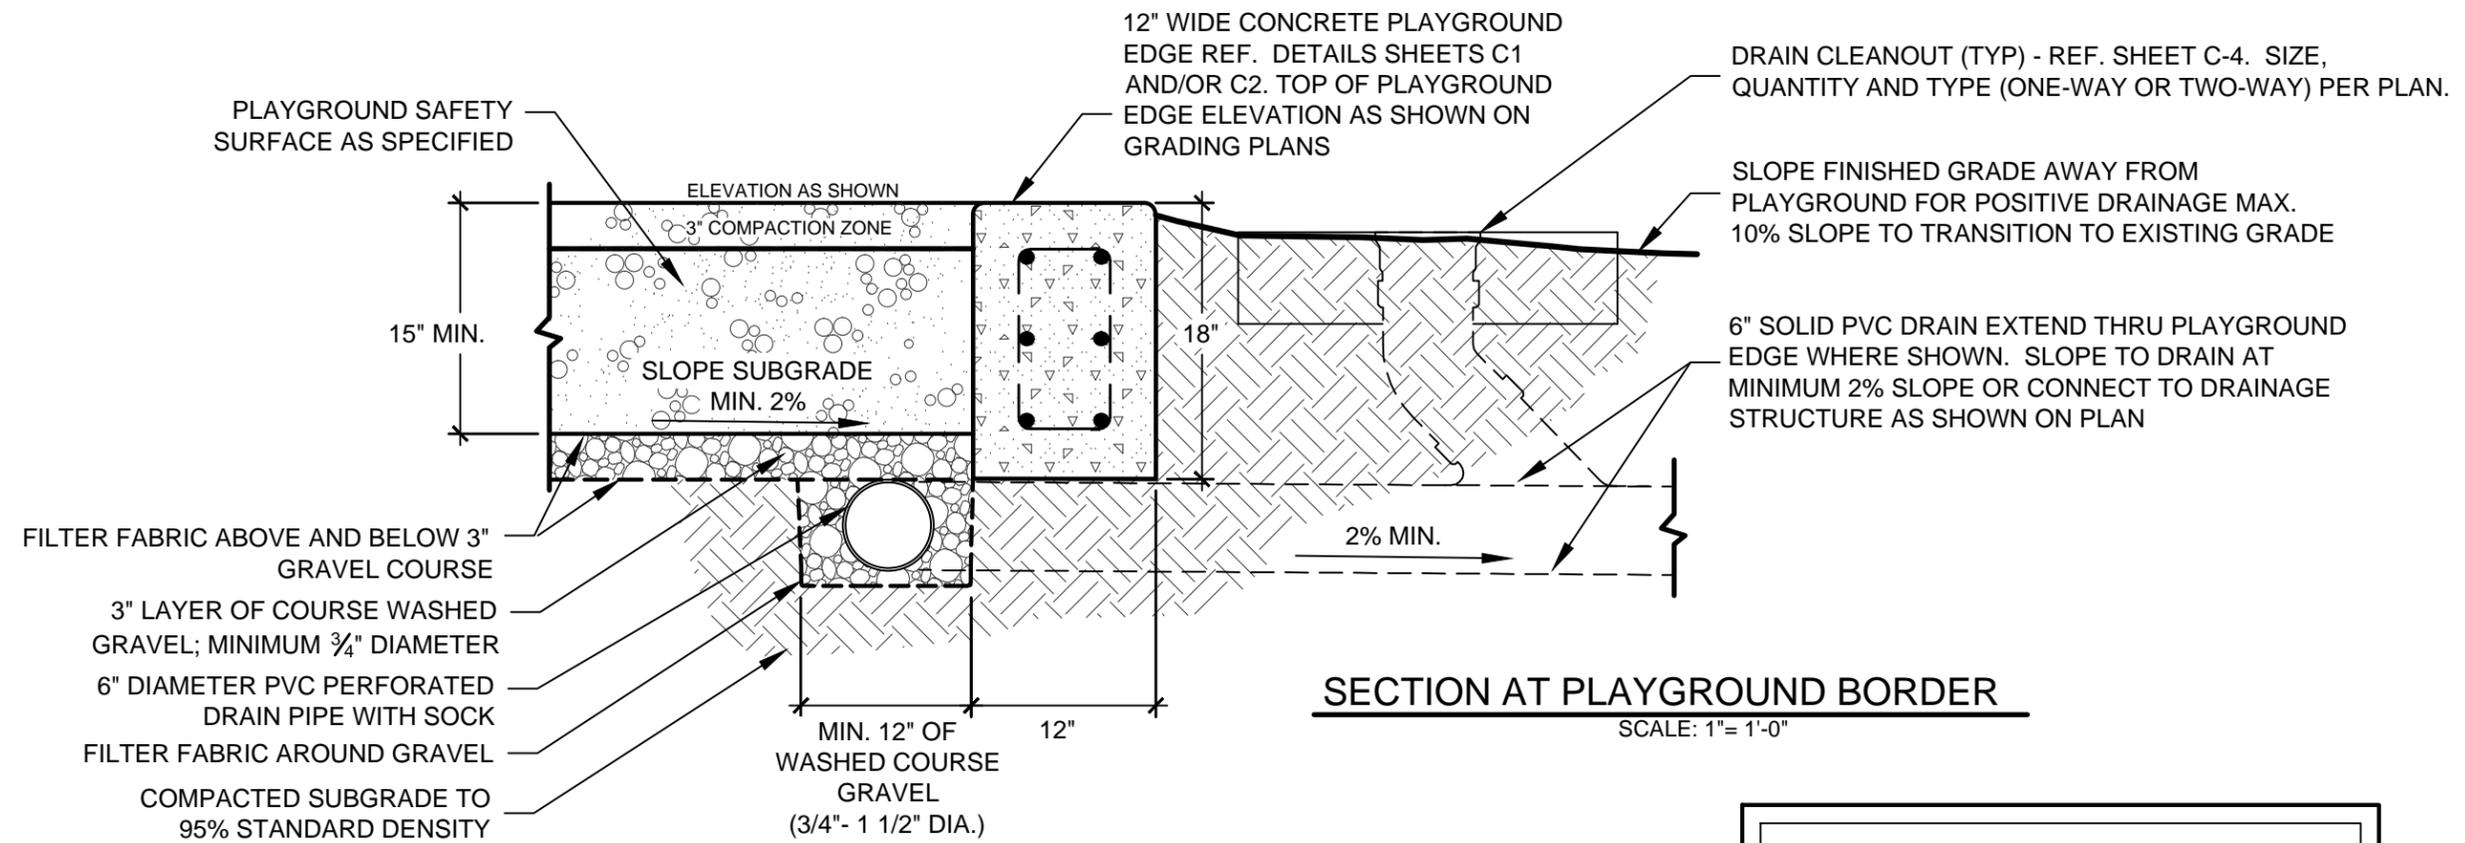

scale:  
dsnd:  
drawn:  
approved:

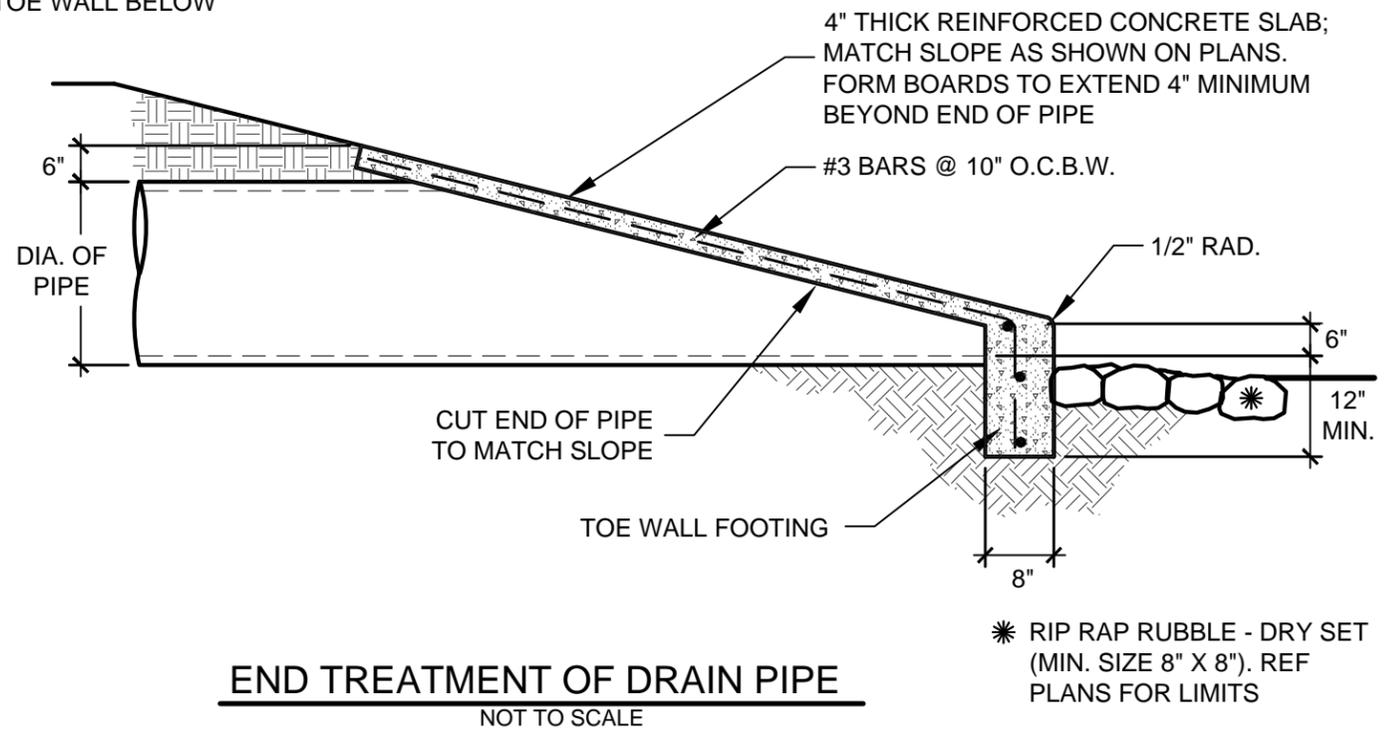

NOTE:  
REINFORCED HEADWALLS WITH #3 BARS @ 12" O.C.B.W. REINFORCING IS NOT SHOWN

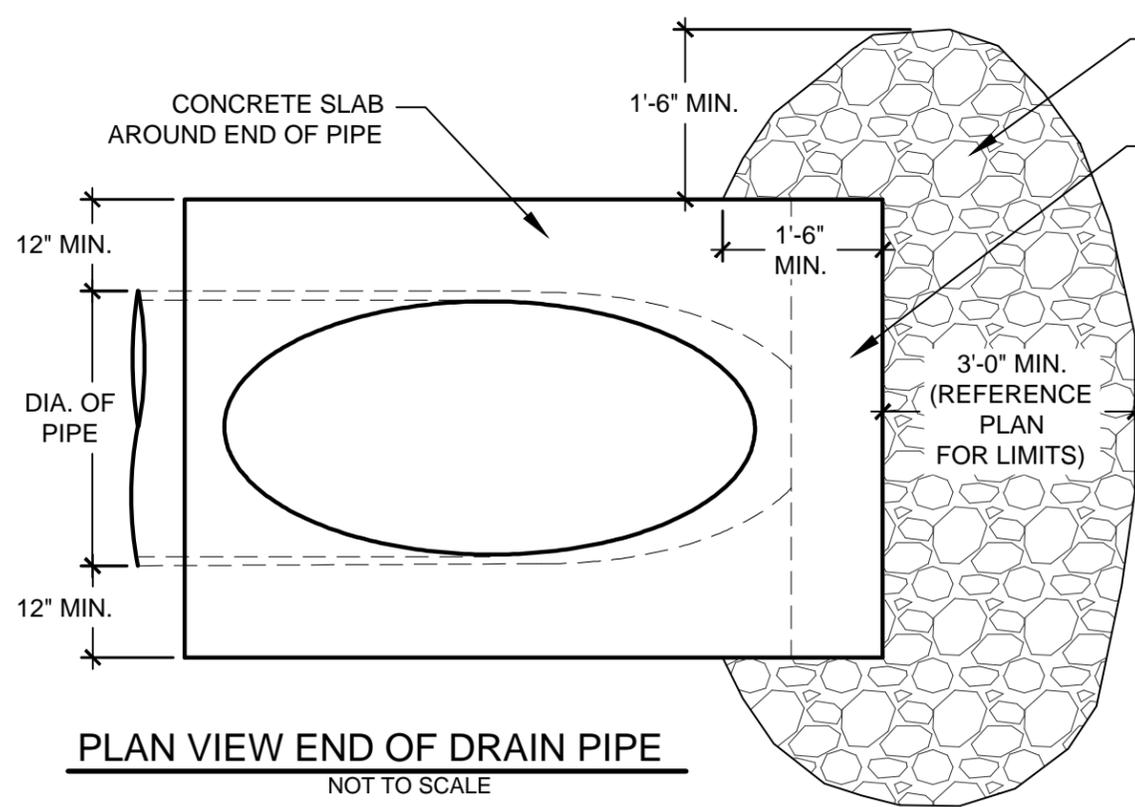

**C**  
**3** **PLAYGROUND DRAIN DETAILS**

SCALE AS SHOWN

**Standard Construction Details**

for  
City of Dallas  
Park and Recreation Department

Typical Construction Details

PLAYGROUND  
DETAILS

PLAYGROUND  
DRAIN  
DETAILS

issue date

revisions

DETAIL C-3