



scale:  
dsnd:  
drawn:  
approved:



Standard Construction Details

for  
City of Dallas  
Park and Recreation Department

Typical Construction Details  
PLAYGROUND  
DETAILS  
PLAYGROUND  
DRAIN  
CLEANOUT  
DETAILS

issue date	_____
revisions	_____
	_____
	_____
	_____

DETAIL C-4

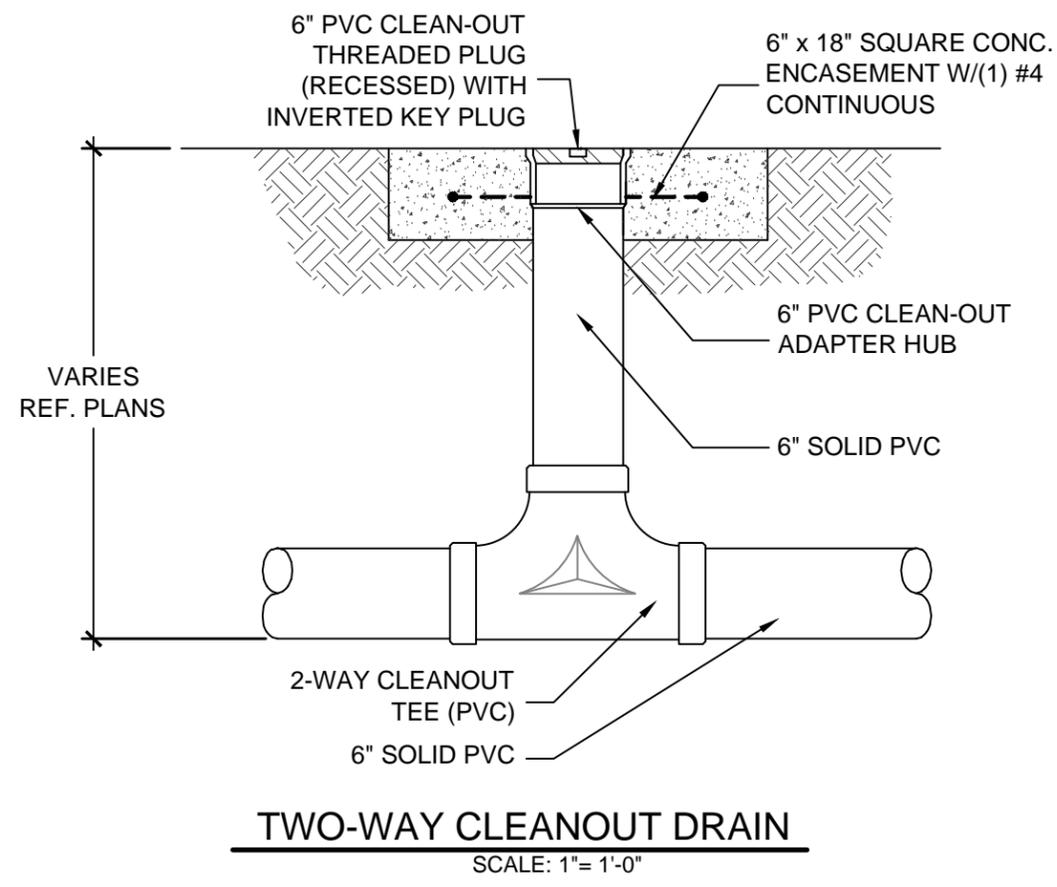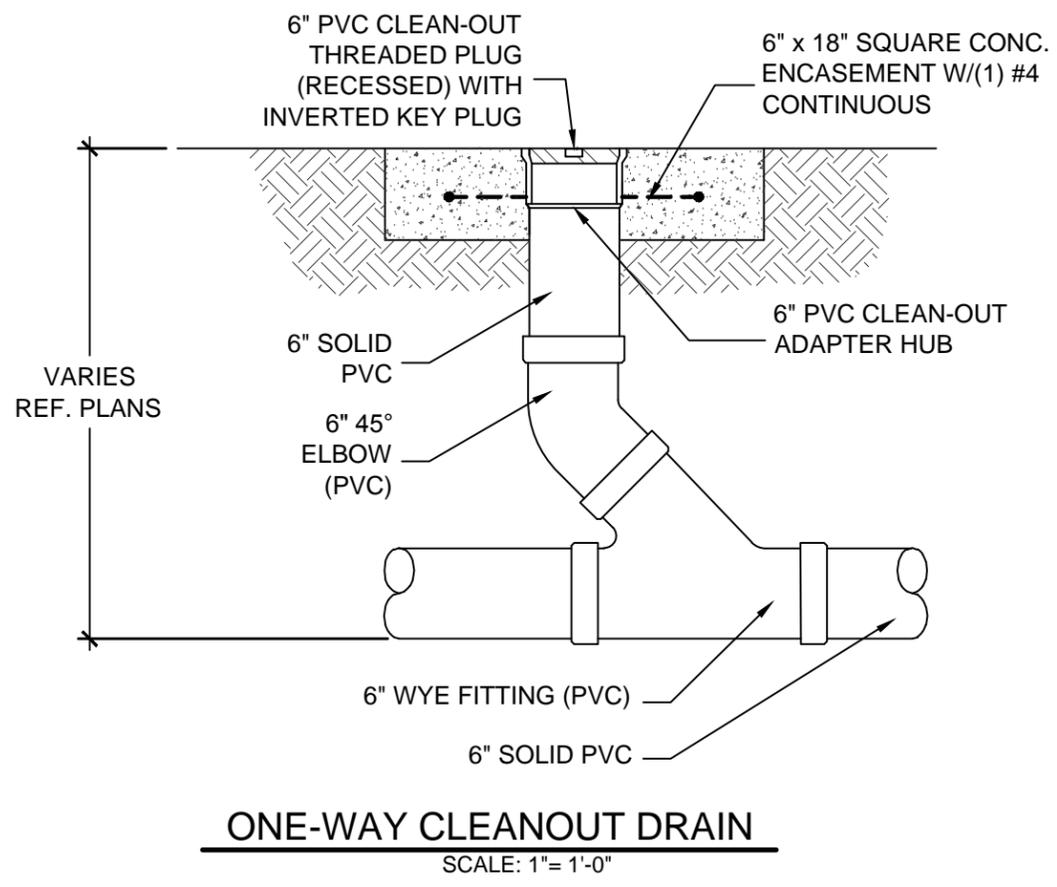

**C**  
**4** PLAYGROUND DRAIN CLEANOUT DETAILS

SCALE AS SHOWN