





scale:  
dsnd:  
drawn:  
approved:

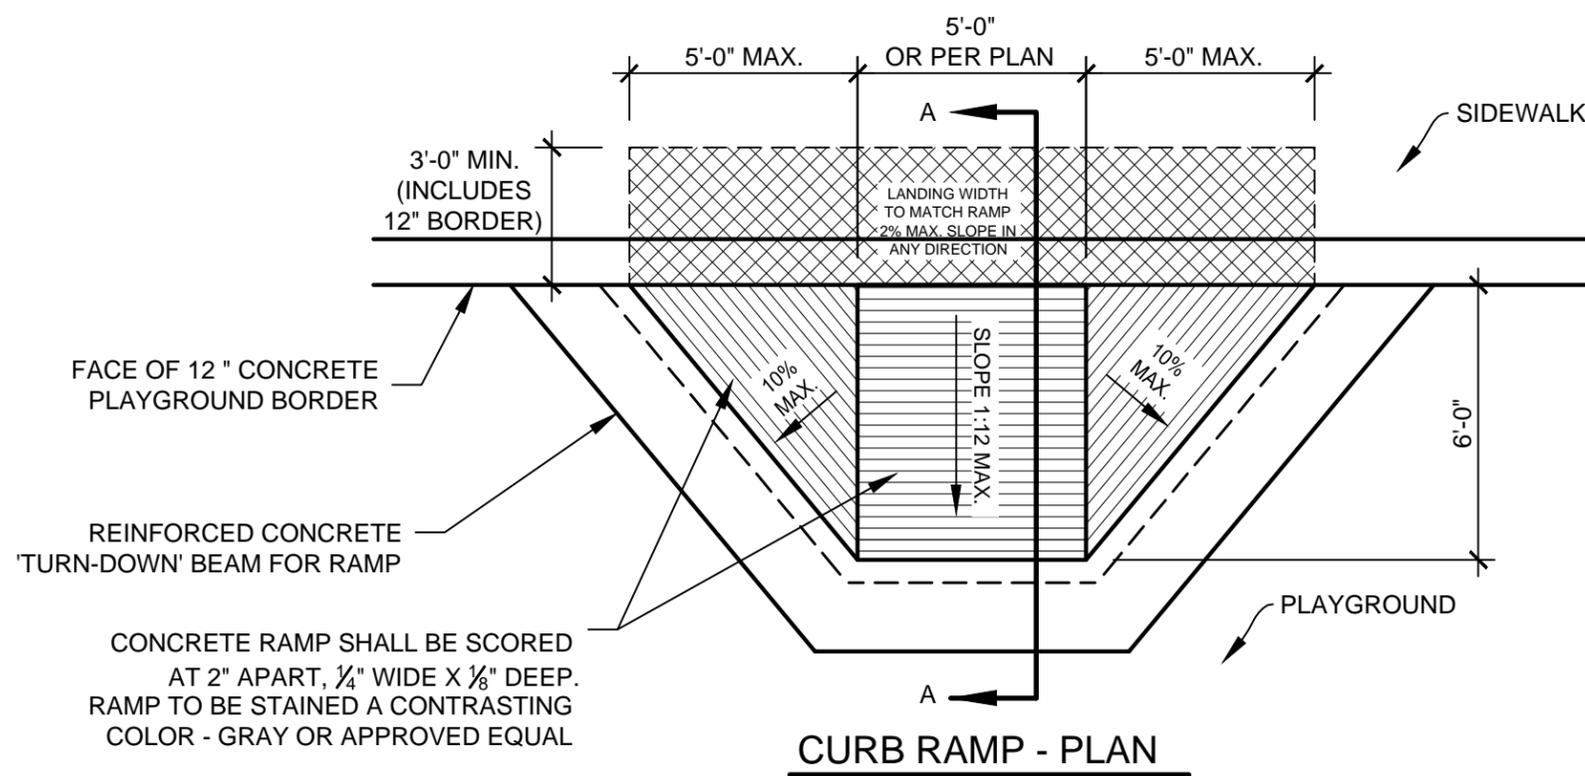

NOTE:  
ALIGN RAMP WITH TRANSFER STATION  
OF PLAYGROUND EQUIPMENT.

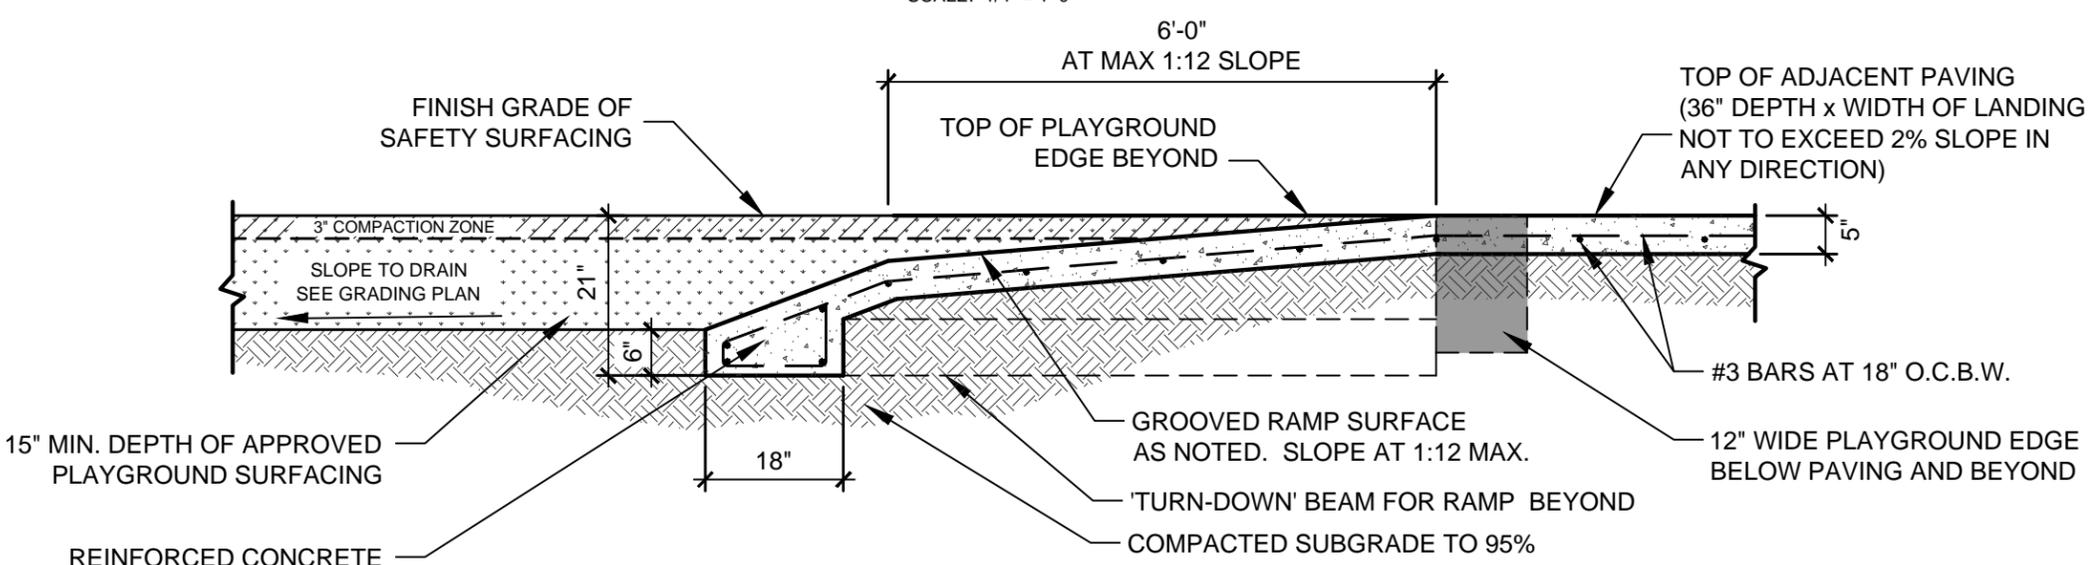

**CURB RAMP - PLAN**

SCALE: 1/4" = 1'-0"

**CURB RAMP - SECTION**

SCALE: 1/2" = 1'-0"

**GENERAL NOTES:**

1. REFER TO PLAN FOR RAMP LOCATIONS.
2. UNLESS SPECIFIED OTHERWISE, RAMP SURFACING AS NOTES SHALL SPAN ENTIRE LENGTH AND WIDTH OF RAMP AND FLARED SIDES. COLOR TO BE CHARCOAL GREY - CONTRACTOR TO PROVIDE SAMPLE PRIOR TO INSTALLATION.

**Standard Construction Details**

for  
City of Dallas  
Park and Recreation Department

Typical Construction Details  
PLAYGROUND  
DETAILS

PLAYGROUND  
CURB RAMP  
DETAILS

issue date	_____
revisions	_____
	_____
	_____
	_____

**C**  
**6** **PLAYGROUND CURB RAMP DETAILS**  
(RAMP WITHIN PLAYGROUND BORDER)

SCALE AS SHOWN

DETAIL C-6