




scale:
dsnd:
drawn:
approved:

Standard Construction Details

for
City of Dallas
Park and Recreation Department

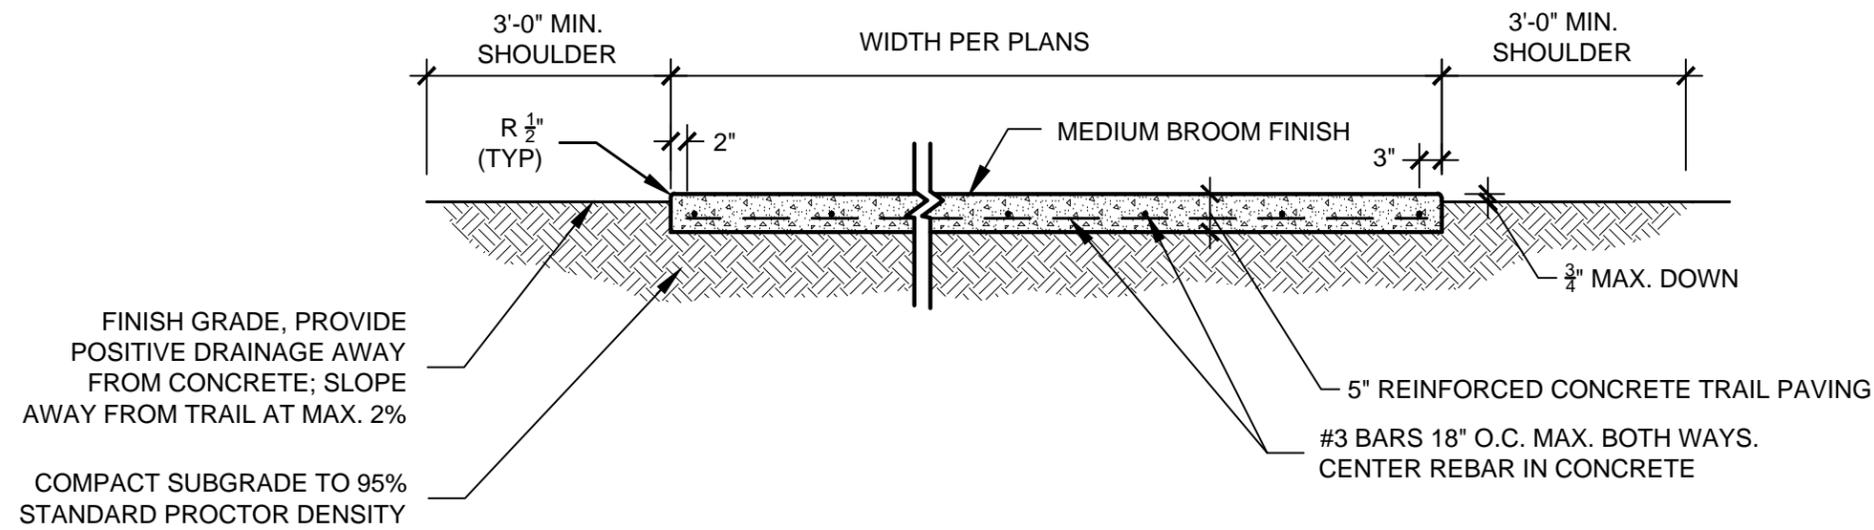

GENERAL NOTES:

1. TRAIL PAVING TO HAVE A MAX. 2% CROSS SLOPE AS SHOWN.
2. TRAIL AND SHOULDERS TO HAVE A 10'-0" MIN. CLEARANCE ABOVE TRAIL. PRUNE ALL OVERHANGING TREE LIMBS TO MAINTAIN THIS CLEARANCE.
3. TRAIL PAVING TO BE ON A MAXIMUM 5% LONGITUDINAL SLOPE.
4. TRAIL CONCRETE TO HAVE A MINIMUM COMPRESSIVE STRENGTH OF 3,000 PSI.
5. TRAIL CONCRETE TO HAVE A MEDIUM BROOM FINISH UNLESS NOTED ON THE PLANS
6. CONCRETE PAVING THICKNESS TO BE MINIMUM OF 5" UNLESS NOTED ON PLANS.
7. COMPACTION REQUIREMENTS NOTED ARE A MINIMUM STANDARD. REFER TO GEOTECHNICAL REPORT FOR SPECIFIC PROJECT REQUIREMENTS WHICH SHALL PREVAIL.

A
1 CONCRETE TRAIL DETAIL

SCALE : 1/2" = 1'-0"

Typical Construction Details

PAVEMENT &
PARKING
DETAILS

CONCRETE
TRAIL
DETAIL

issue date

revisions

DETAIL A-1