



Standard Construction Details

for
City of Dallas
Park and Recreation Department

Typical Construction Details


ATHLETIC FIELD
DETAILS

ADULT
SOCCER
FIELD LAYOUT

issue date

revisions

DETAIL D-1

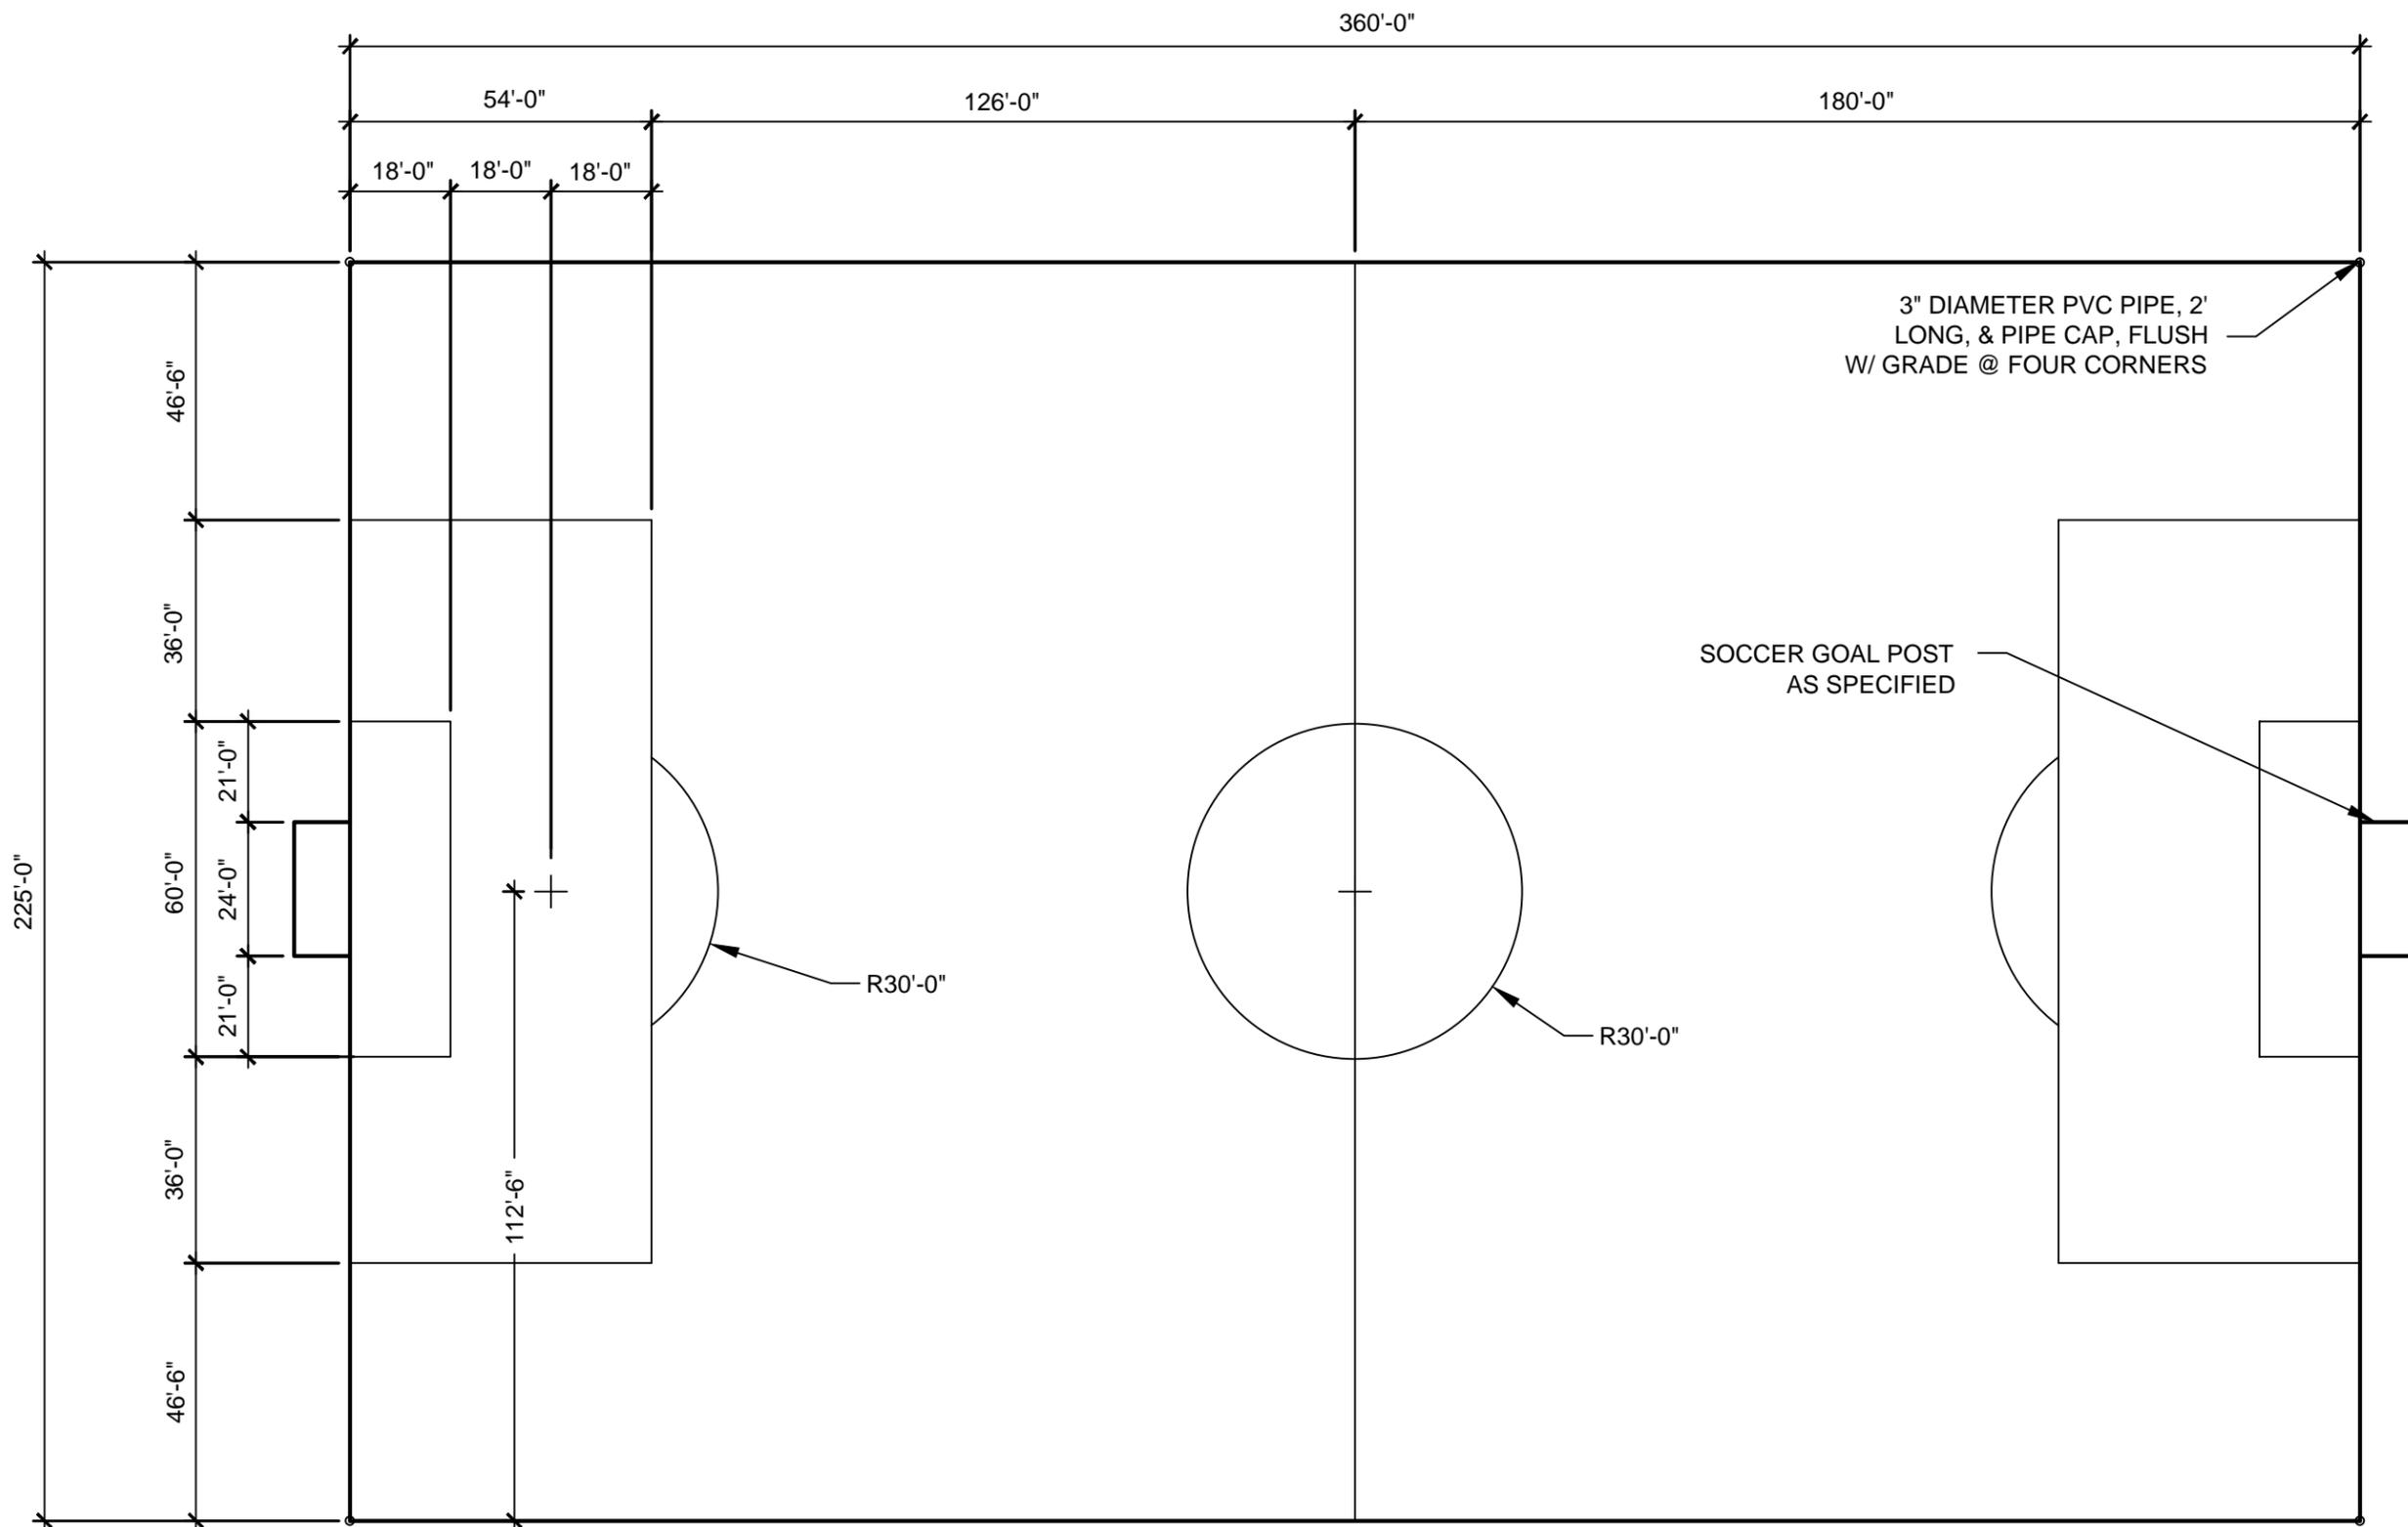

GENERAL NOTES:

1. THE LAYOUT SHOWN IS THE PREFERRED FIELD SIZE TO ACCOMMODATE TYPICAL ADULT USERS. MINOR LAYOUT ADJUSTMENTS MAY BE REQUIRED BASED ON SPECIFIC SITE CONDITIONS.

D
1 ADULT SOCCER FIELD LAYOUT

SCALE: 1/32" = 1'-0"