




scale:
dsnd:
drawn:
approved:

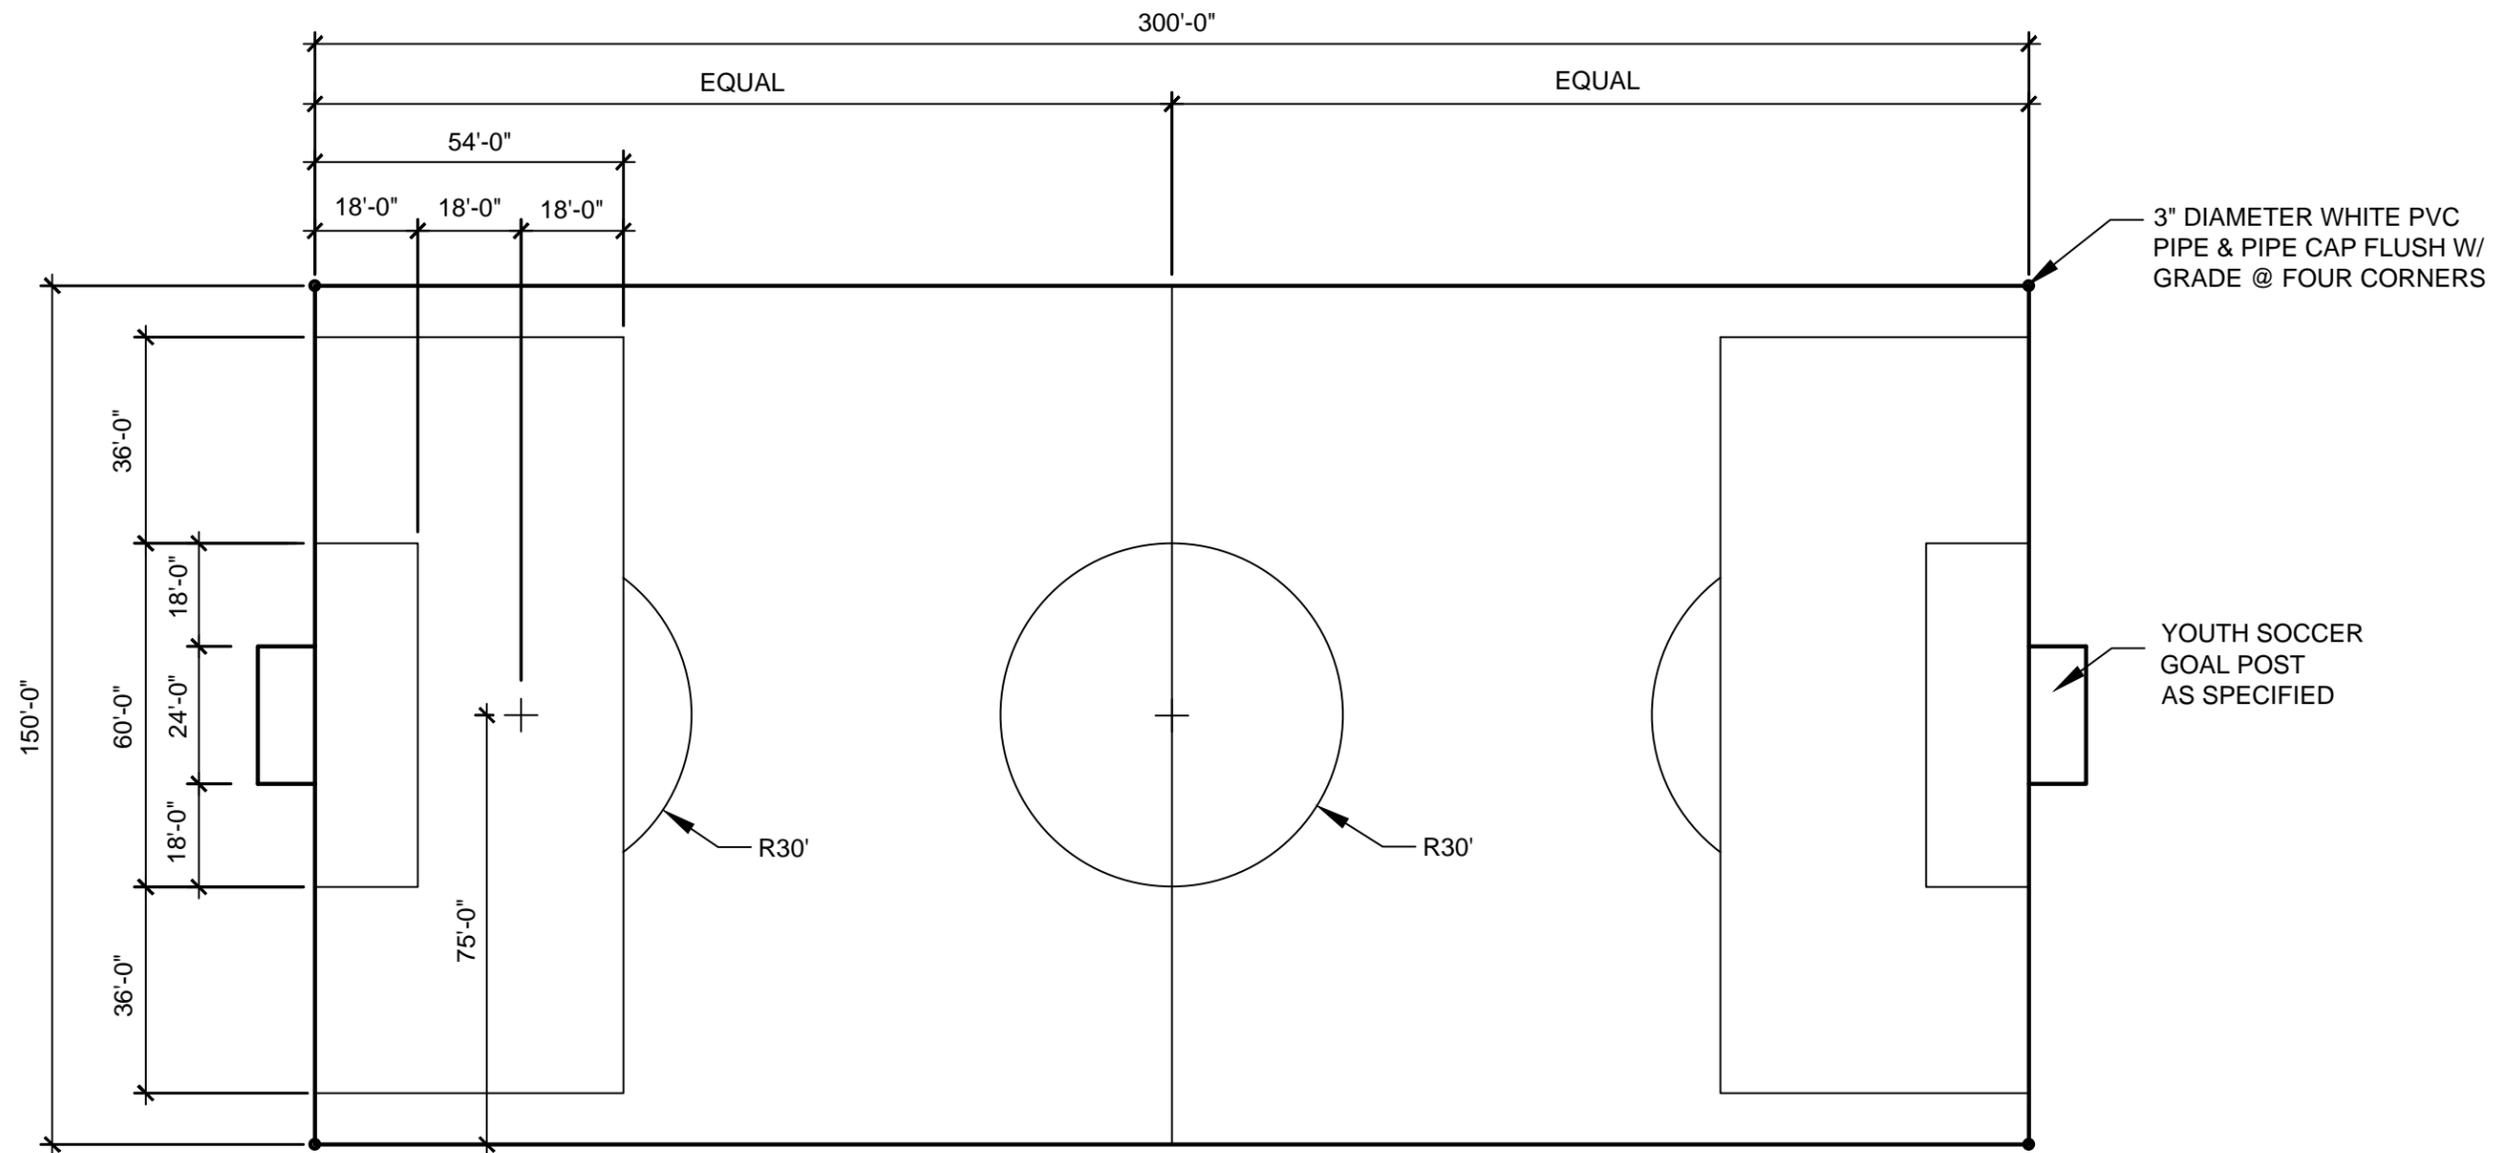

AGE GROUP	RECOMMENDED DIMENSIONS	LENGTH		WIDTH	
		MIN.	MAX.	MIN.	MAX.
U6	75' L x 60' W	60'	90'	45'	75'
U8	105' L x 75' W	75'	105'	60'	90'
U10	135' L x 120' W	135'	180'	105'	135'
U12	240' L x 150' W	210'	240'	135'	165'
U14	300' L x 195' W	300'	390'	150'	300'
U16	330' L x 210' W	300'	390'	150'	300'
U18	345' L x 210' W	300'	390'	150'	300'
U20	360' L x 225' W	300'	390'	150'	300'

GENERAL NOTES:

1. THE LAYOUT SHOWN IS FOR A GENERAL PURPOSE FIELD TO ACCOMMODATE A VARIETY OF AGE GROUPS. THE SIZE CHART SHOWN SHOULD BE USED AS A GUIDE IN THE EVENT THE FACILITY IS TO BE USED FOR SPECIFIC AGE GROUPS OR SITE CONDITIONS REQUIRE MINOR LAYOUT ADJUSTMENTS.

D
2 YOUTH SOCCER FIELD LAYOUT (GENERAL PURPOSE)

SCALE: 1/32" = 1'-0"

Standard Construction Details

for
City of Dallas
Park and Recreation Department

Typical Construction Details

ATHLETIC FIELD
DETAILS

YOUTH SOCCER
FIELD
LAYOUT
(GENERAL PURPOSE)

issue date

revisions

DETAIL D-2