





scale:  
dsnd:  
drawn:  
approved:

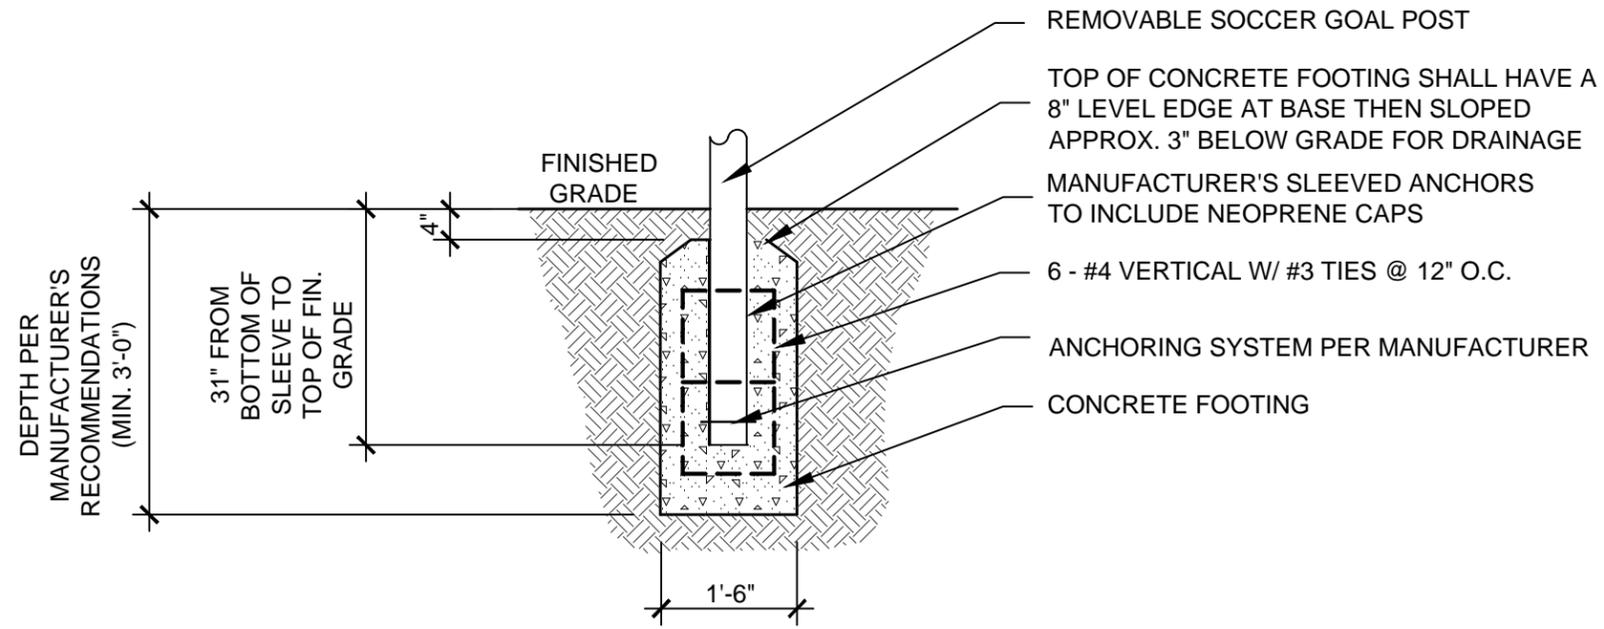

**SOCCKER GOAL POST FOOTING**

SCALE: 1/2" = 1'-0"

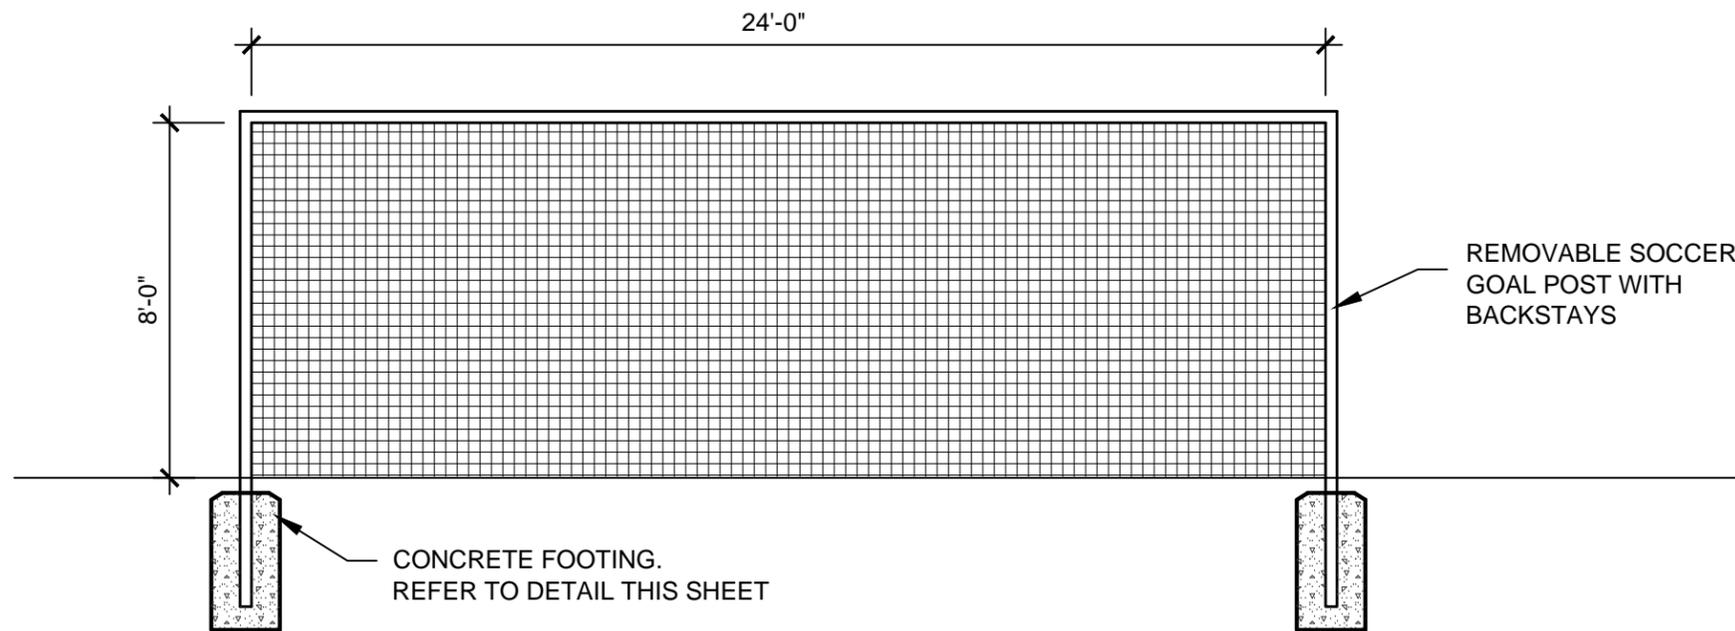

**SOCCKER GOAL ELEVATION**

SCALE: 1/4" = 1'-0"

D  
3

**SOCCKER GOAL DETAILS**

SCALE AS SHOWN

**Standard Construction Details**

for  
City of Dallas  
Park and Recreation Department

Typical Construction Details

ATHLETIC FIELD  
DETAILS

SOCCKER  
GOAL  
DETAILS

issue date

revisions

DETAIL D-3