





scale:
dsnd:
drawn:
approved:

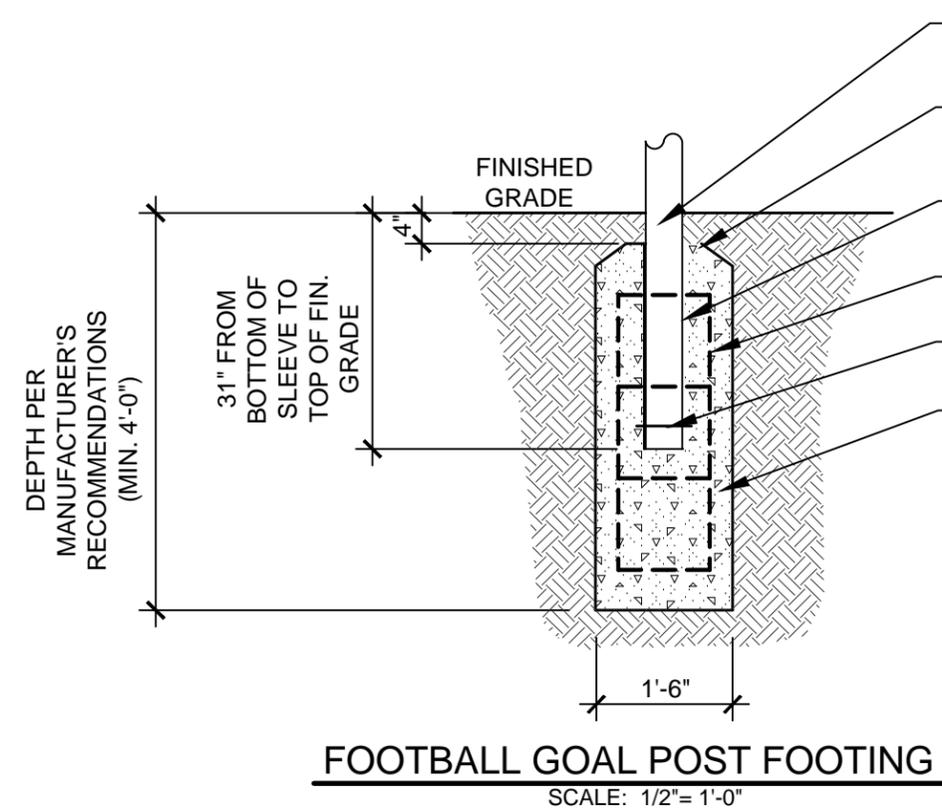

- REMOVABLE FOOTBALL GOAL POST
- TOP OF CONCRETE FOOTING SHALL HAVE A 8" LEVEL EDGE AT BASE THEN SLOPED APPROX. 3" BELOW GRADE FOR DRAINAGE
- MANUFACTURER'S SLEEVED ANCHORS TO INCLUDE NEOPRENE CAPS
- 6 - #4 VERTICAL W/ #3 TIES @ 12" O.C.
- ANCHORING SYSTEM PER MANUFACTURER
- CONCRETE FOOTING

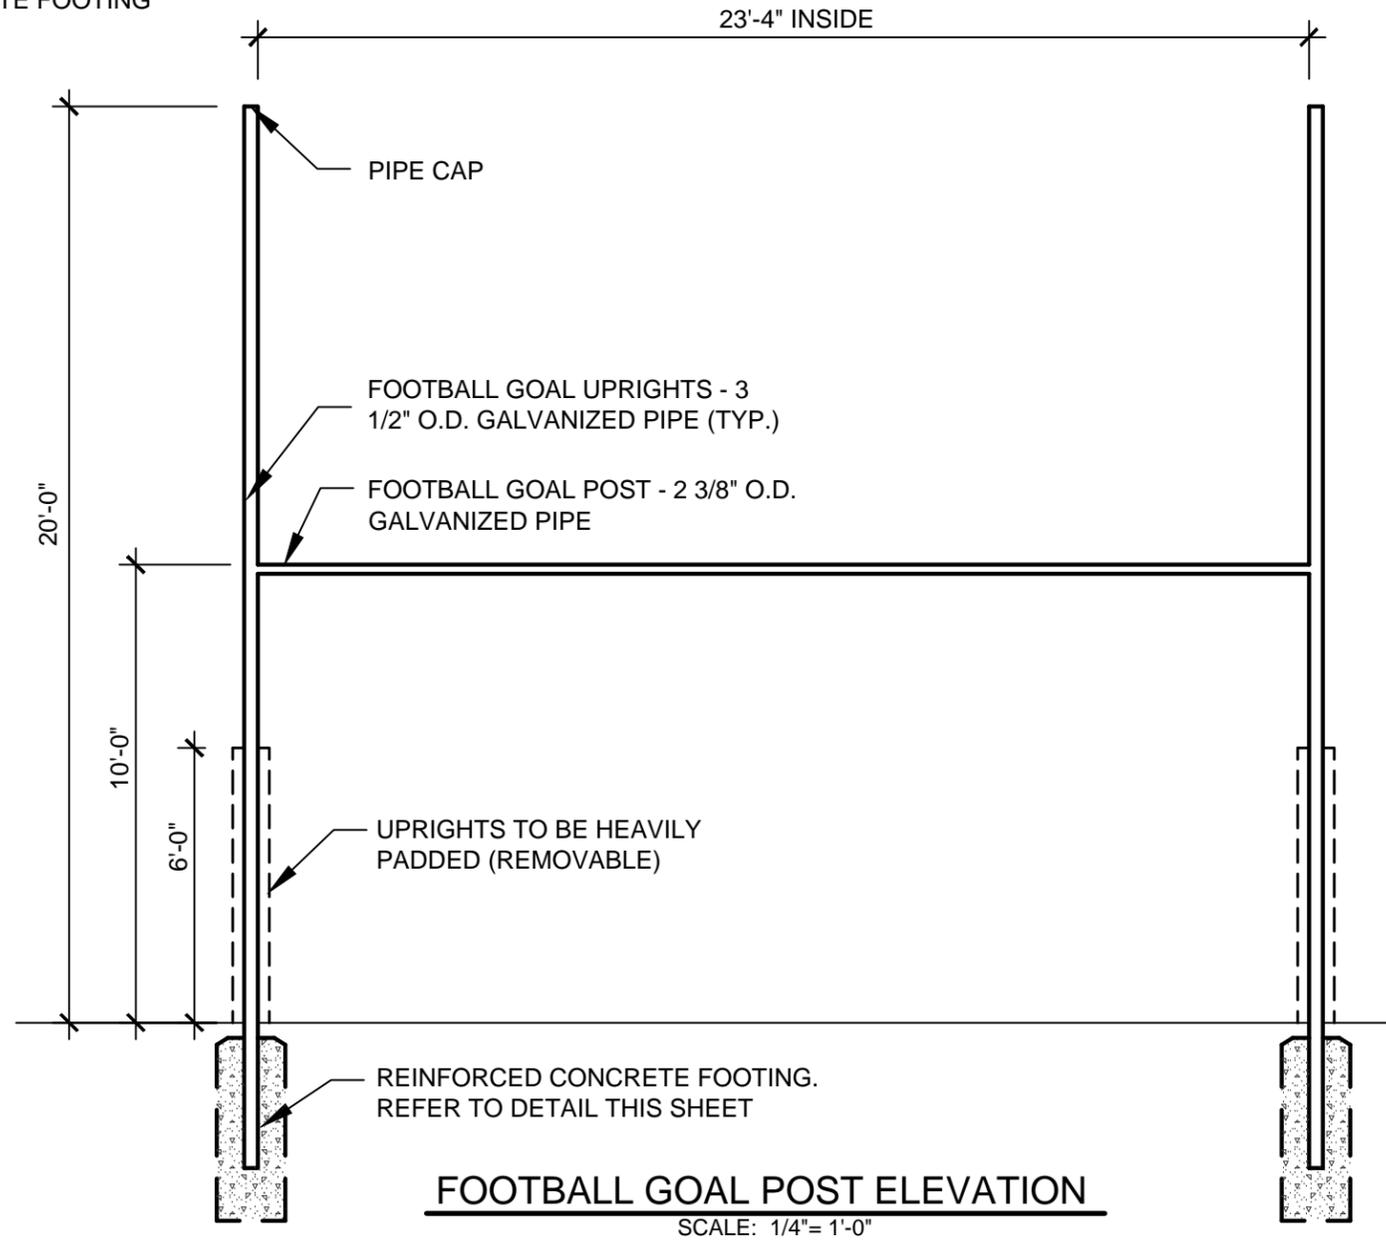

- PIPE CAP
- FOOTBALL GOAL UPRIGHTS - 3 1/2" O.D. GALVANIZED PIPE (TYP.)
- FOOTBALL GOAL POST - 2 3/8" O.D. GALVANIZED PIPE
- UPRIGHTS TO BE HEAVILY PADDED (REMOVABLE)
- REINFORCED CONCRETE FOOTING. REFER TO DETAIL THIS SHEET

Standard Construction Details

for
City of Dallas
Park and Recreation Department

Typical Construction Details
ATHLETIC FIELD
DETAILS

FOOTBALL
GOAL POST
DETAILS

issue date

revisions

D
4

FOOTBALL GOAL POST DETAILS

SCALE AS SHOWN

DETAIL D-4