


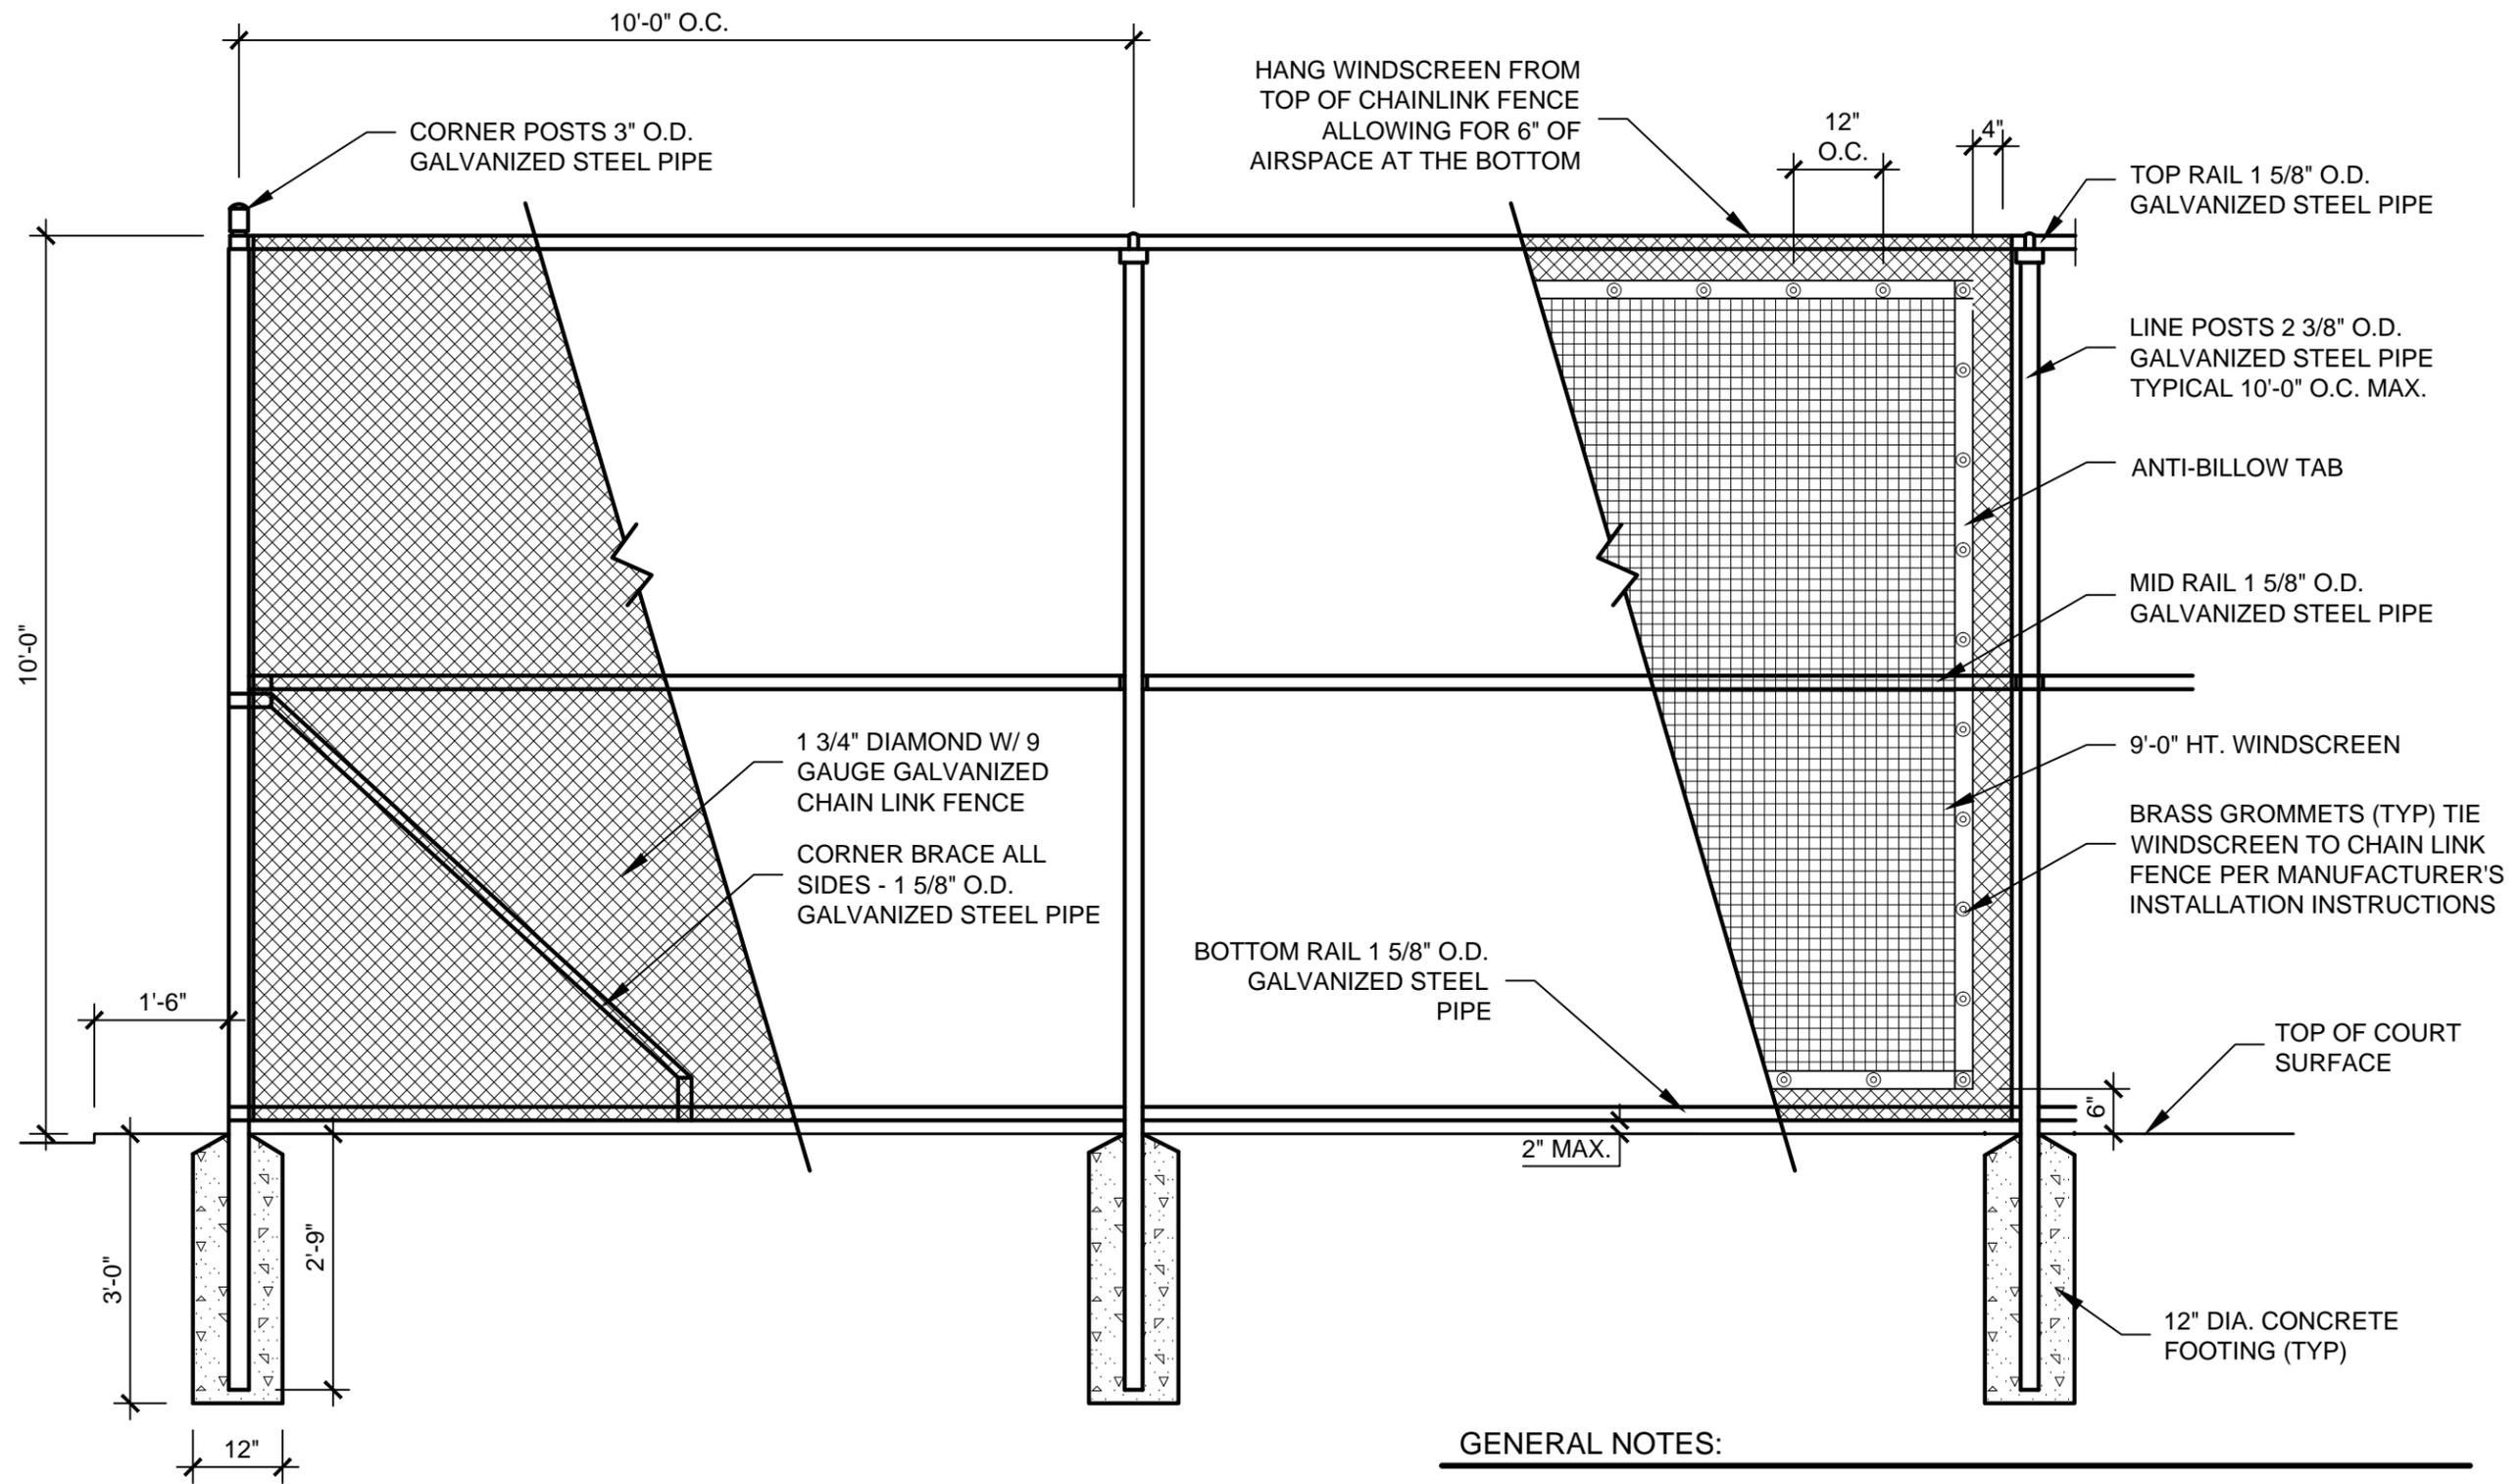

scale:  
dsnd:  
drawn:  
approved:



Standard Construction Details

for  
City of Dallas  
Park and Recreation Department

Typical Construction Details  
ATHLETIC FIELD  
DETAILS

TENNIS COURT  
FENCE  
ELEVATION

issue date

revisions

GENERAL NOTES:

1. FOOTING WIDTH TO BE (4)X POST WIDTH.
2. ALL MATERIAL TO CONFORM TO FEDERAL SPEC RR-F-191G (1-25-74).
3. ALL GALVANIZED FITTINGS TO CONFORM TO ASTM-A153.
4. ALL FENCE COMPONENTS TO BE VINYL COATED COLOR TO BE BLACK.
5. NO ALUMINUM FENCE TIES SHALL BE PERMITTED.
6. REFERENCE TECHNICAL SPECIFICATIONS FOR WINDSCREEN TYPE AND MFGR. AND INSTALLATION INSTRUCTIONS.

**D**  
**6** TENNIS COURT FENCE ELEVATION

SCALE: 1/2" = 1'-0"

DETAIL D-6