




scale:
dsnd:
drawn:
approved:

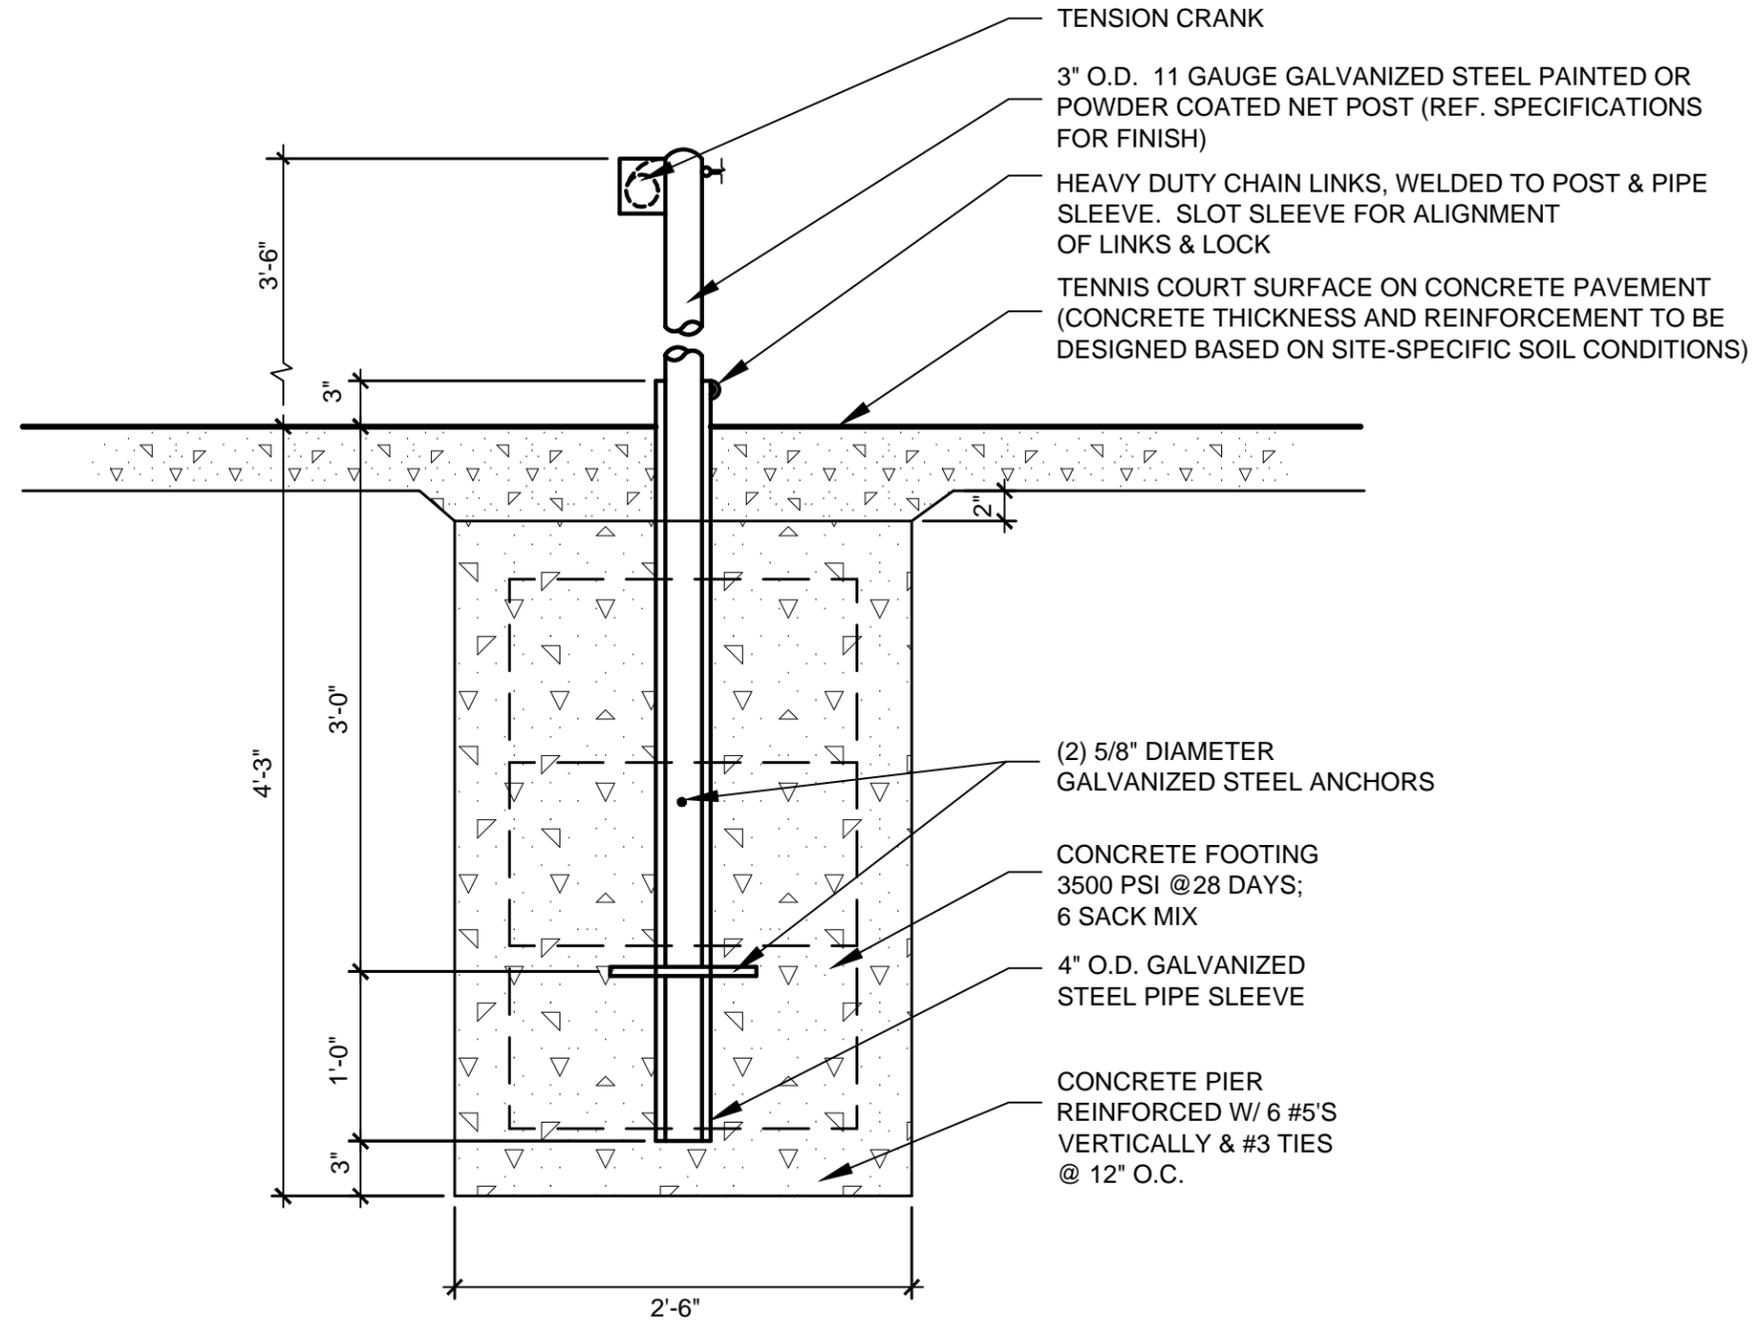

D
7

TENNIS COURT NET POST DETAIL

SCALE: 1"= 1'-0"

Standard Construction Details

for
City of Dallas
Park and Recreation Department

Typical Construction Details
ATHLETIC FIELD
DETAILS

TENNIS COURT
NET POST
DETAIL

issue date	_____
revisions	_____

DETAIL D-7