




scale:  
dsnd:  
drawn:  
approved:

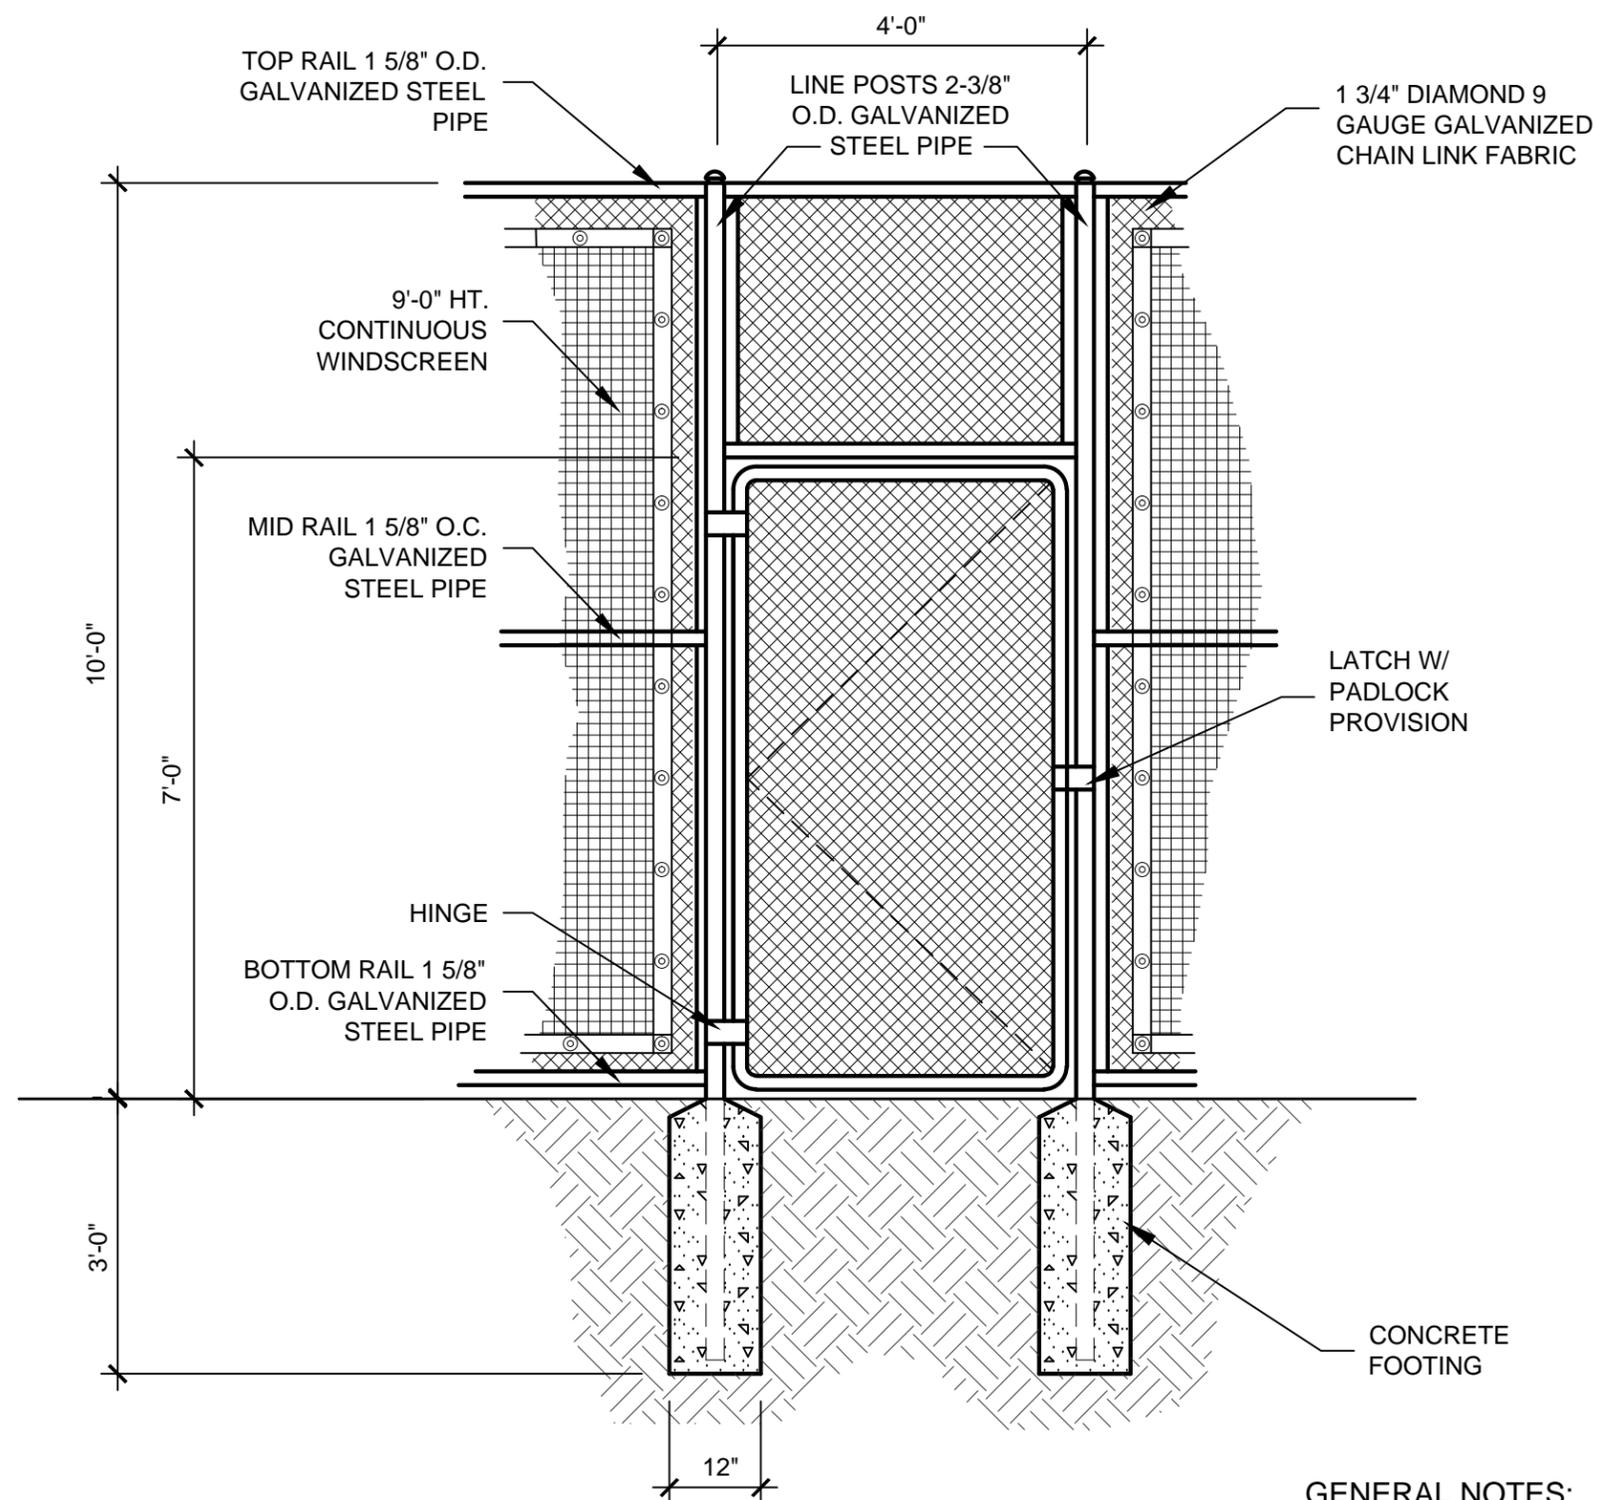

**GENERAL NOTES:**

1. FOOTING WIDTH TO BE (4)X POST WIDTH.
2. ALL MATERIAL TO CONFORM TO FEDERAL SPEC RR-F-191G (1-25-74).
3. ALL GALVANIZED FITTINGS TO CONFORM TO ASTM-A153.
4. ALL FENCE COMPONENTS TO BE VINYL COATED COLOR TO BE BLACK.
5. NO ALUMINUM FENCE TIES SHALL BE PERMITTED.
6. REFERENCE TECHNICAL SPECIFICATIONS FOR WINDSCREEN TYPE AND MFGR. AND INSTALLATION INSTRUCTIONS.

**Standard Construction Details**

for  
City of Dallas  
Park and Recreation Department

Typical Construction Details  
ATHLETIC FIELD  
DETAILS

TENNIS COURT  
ELEVATION  
AT ENCLOSURE  
GATE

issue date

revisions

D  
8

TENNIS COURT ELEVATION @ ENCLOSURE GATE

SCALE: 1/2" = 1'-0"

DETAIL D-8