


INTERIOR BEAM

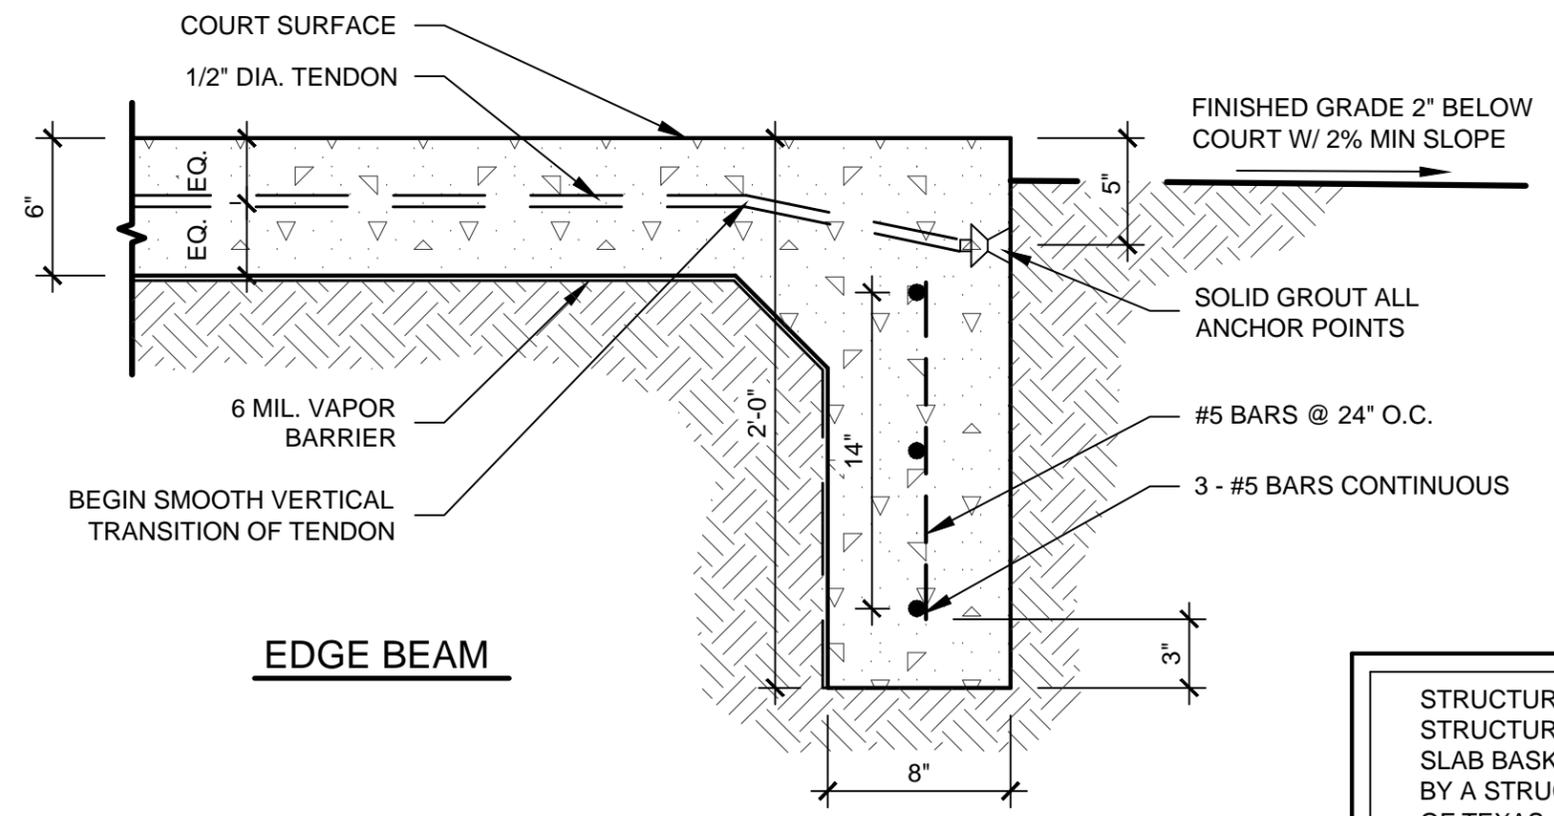

EDGE BEAM

STRUCTURAL NOTE:
STRUCTURAL DETAILS FOR POST-TENSION CONCRETE
SLAB BASKETBALL COURT TO BE SIGNED AND SEALED
BY A STRUCTURAL ENGINEER LICENSED IN THE STATE
OF TEXAS.

Standard Construction Details

for
City of Dallas
Park and Recreation Department

Typical Construction Details
ATHLETIC FIELD
DETAILS
BASKETBALL
COURT
BEAM DETAILS

issue date	_____
revisions	_____

