





scale:  
dsnd:  
drawn:  
approved:

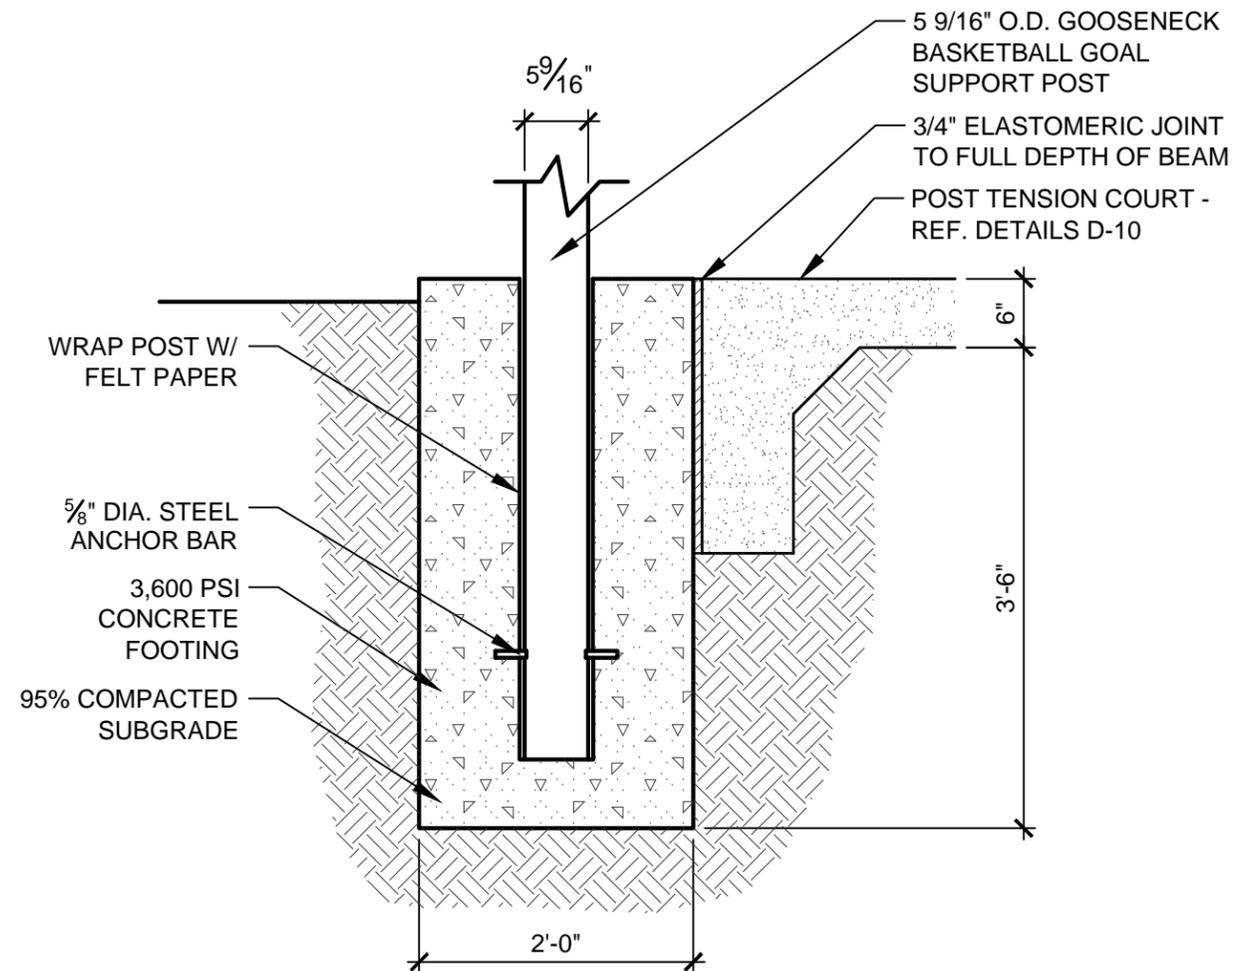

**BASKETBALL GOAL POST FOOTING**

SCALE : 3/4" = 1'-0"

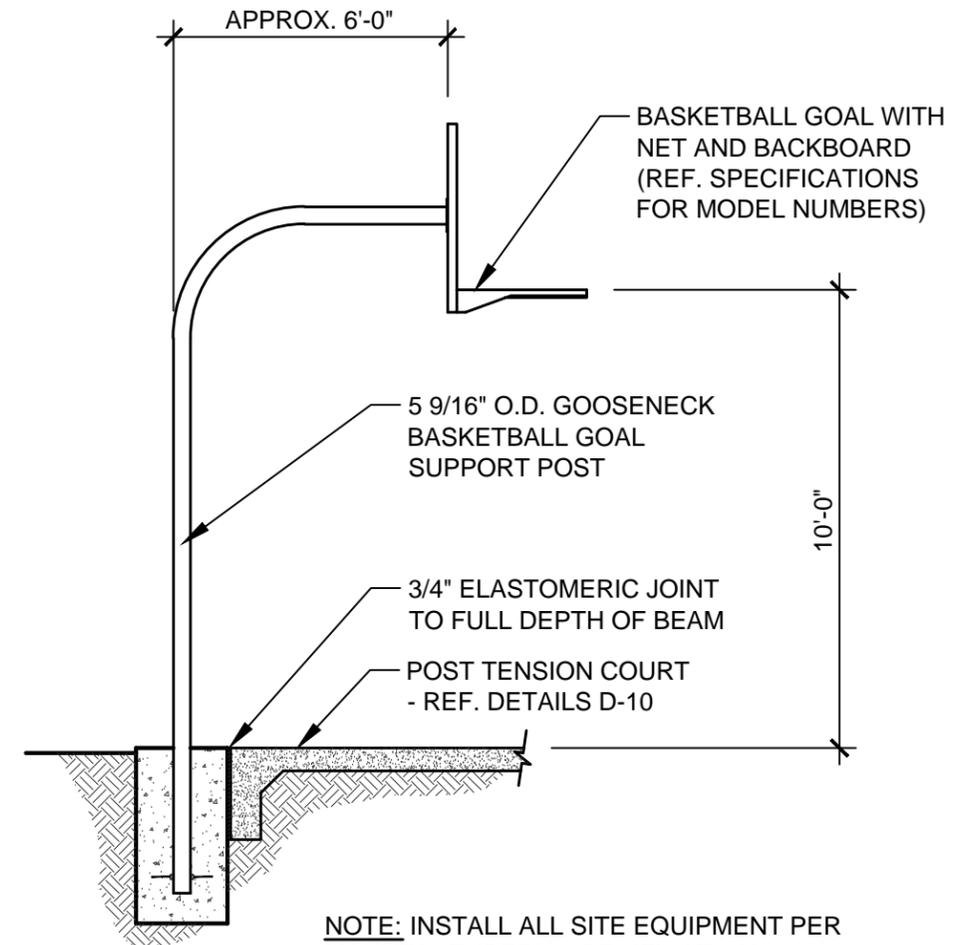

**BASKETBALL GOAL POST ASSEMBLY**

SCALE : 1/4" = 1'-0"

NOTE: INSTALL ALL SITE EQUIPMENT PER  
MANUFACTURER'S SPECIFICATIONS.

**Standard Construction Details**

for  
City of Dallas  
Park and Recreation Department

Typical Construction Details  
ATHLETIC FIELD  
DETAILS  
BASKETBALL GOAL  
POST FOOTING AND  
GOAL ASSEMBLY  
DETAILS

issue date	_____
revisions	_____
	_____
	_____
	_____

**D**  
**11**

**BASKETBALL GOAL POST FOOTING AND POST ASSEMBLY DETAILS**

SCALE : AS NOTED

DETAIL D-11