




scale:
dsnd:
drawn:
approved:

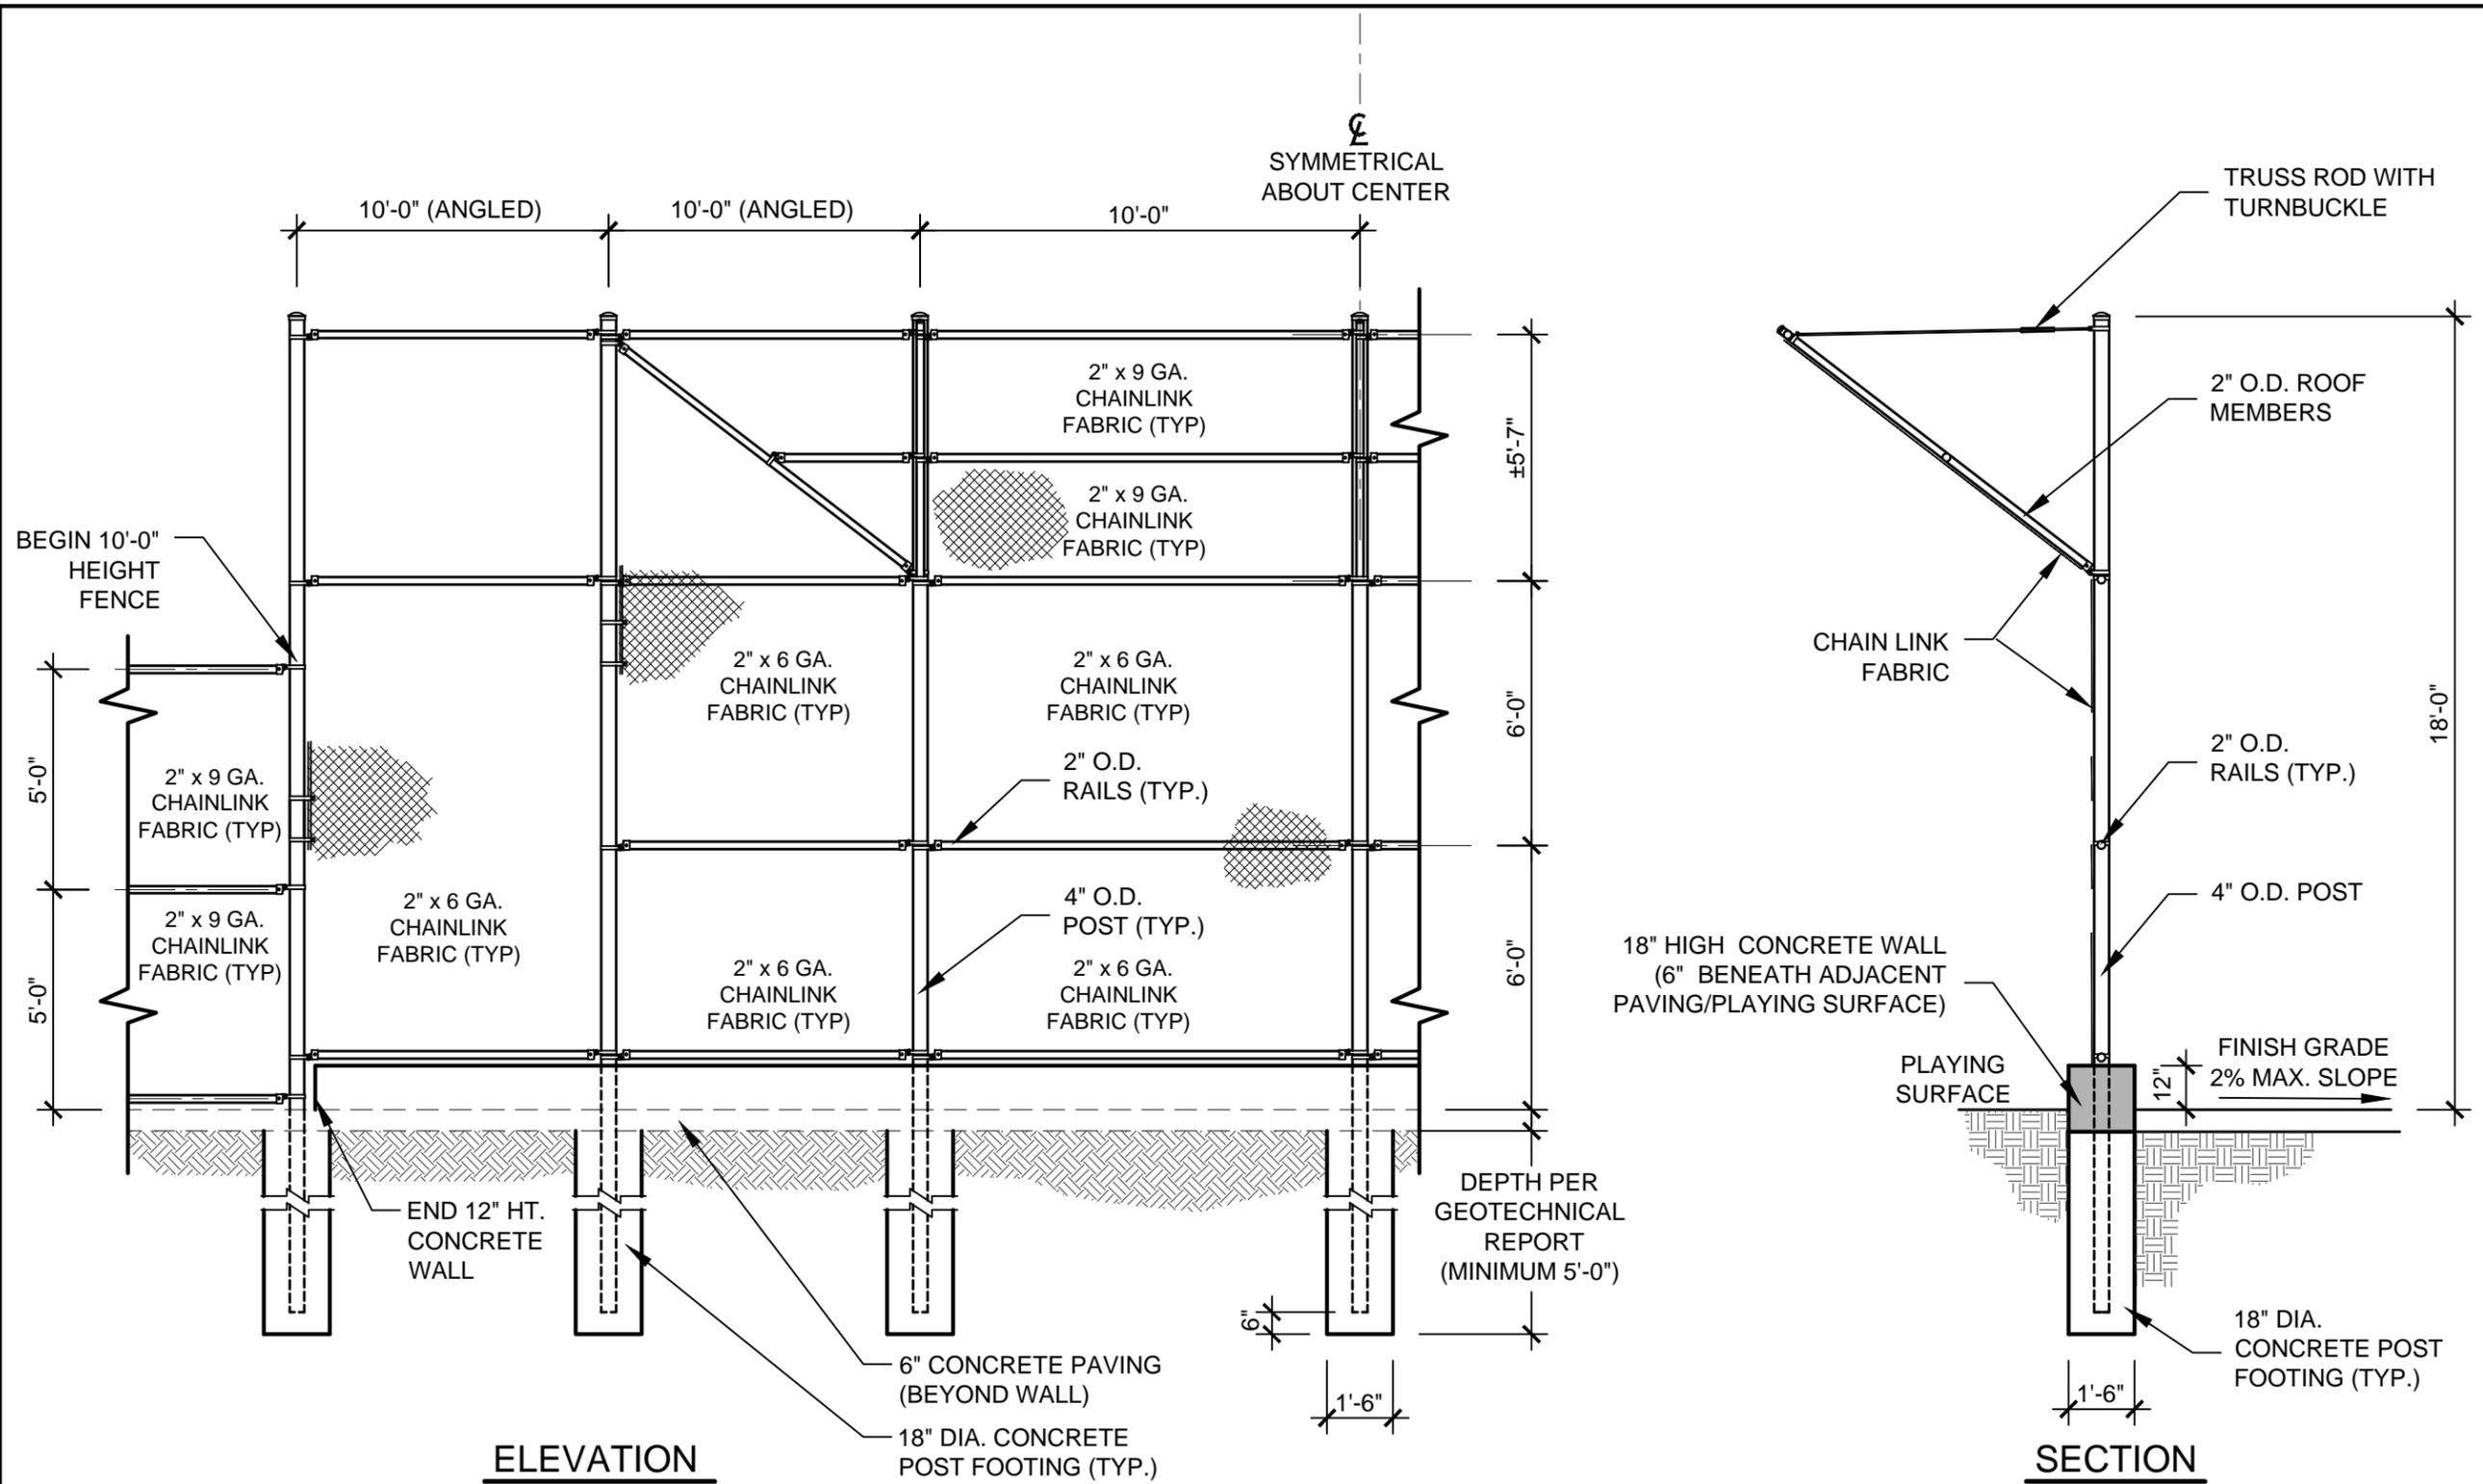

ELEVATION

SECTION

GENERAL NOTES:

1. UNLESS NOTED OTHERWISE, ALL POSTS AND RAILS TO BE SCHEDULE 40 GALVANIZED.
2. UNLESS NOTED OTHERWISE, ALL FABRIC TO BE GALVANIZED.
3. UNLESS NOTED OTHERWISE, ALL FASTENERS AND CHAIN LINK FENCE ACCESSORY ITEMS TO BE GALVANIZED.
4. NO ALUMINUM TIES SHALL BE PERMITTED.
5. CHAIN LINK FABRIC ON BOTTOM TWO PANELS OF ENTIRE BACKSTOP SHALL BE 6 GAUGE.

D BACKSTOP LAYOUT & DETAILS

SCALE : 1/4" = 1'-0"

Standard Construction Details

for
City of Dallas
Park and Recreation Department

Typical Construction Details
ATHLETIC FIELD
DETAILS

BACKSTOP
LAYOUT &
DETAILS

issue date	_____
revisions	_____

DETAIL D-12