



scale:
dsnd:
drawn:
approved:

Standard Construction Details

for
City of Dallas
Park and Recreation Department

Typical Construction Details


ATHLETIC FIELD
DETAILS

BACKSTOP
LAYOUT

issue date

revisions

DETAIL D-13

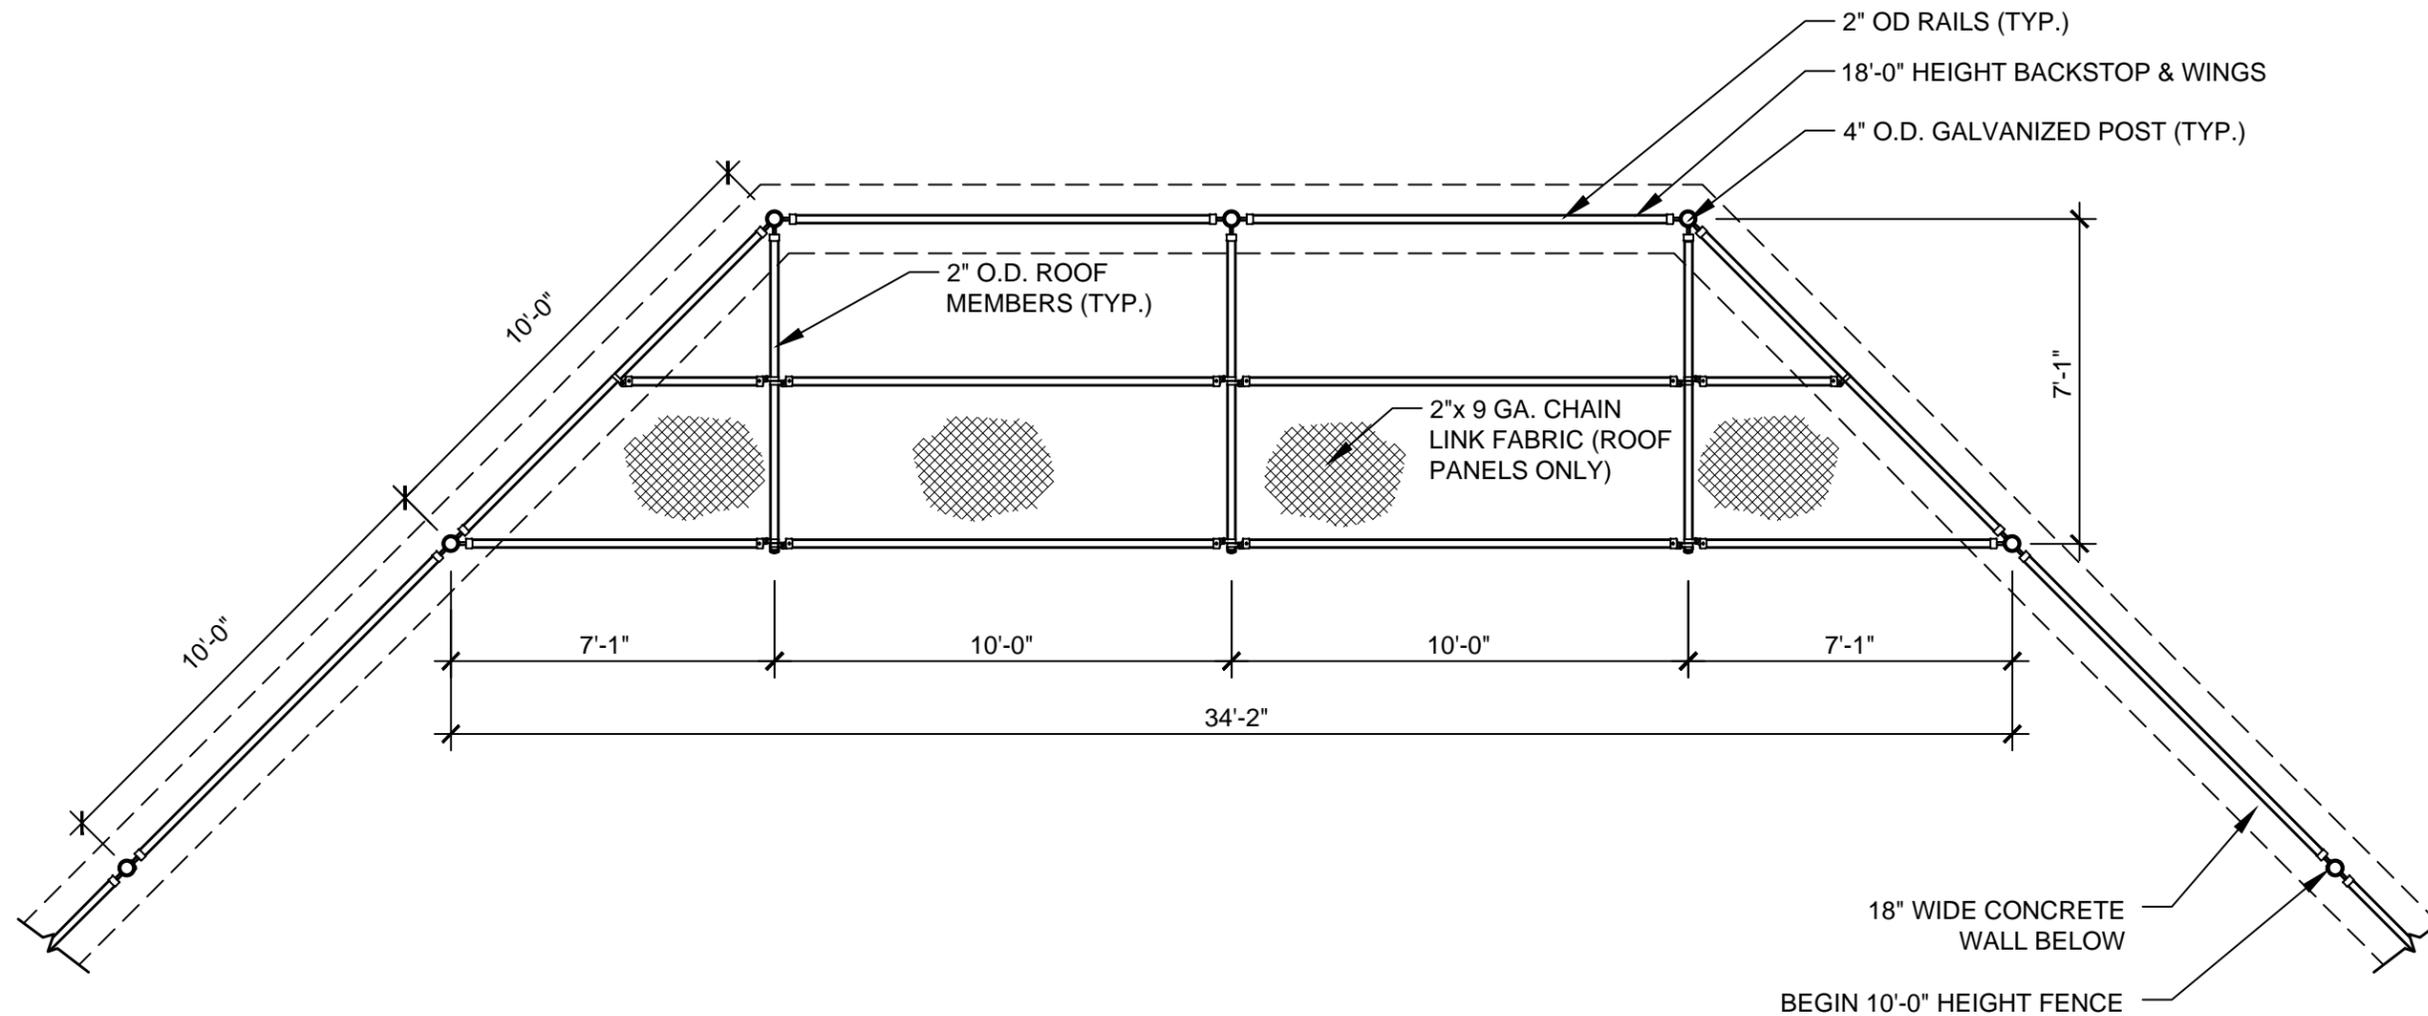

PLAN VIEW

GENERAL NOTES:

1. UNLESS NOTED OTHERWISE, ALL POSTS AND RAILS TO BE SCHEDULE 40 GALVANIZED.
2. UNLESS NOTED OTHERWISE, ALL FABRIC TO BE GALVANIZED.
3. UNLESS NOTED OTHERWISE, ALL FASTENERS AND CHAIN LINK FENCE ACCESSORY ITEMS TO BE GALVANIZED.
4. CHAIN LINK FABRIC ON BOTTOM TWO PANELS OF ENTIRE BACKSTOP SHALL BE 6 GAUGE
5. NO ALUMINUM TIES SHALL BE PERMITTED.

D BACKSTOP LAYOUT
13

SCALE : 1/4" = 1'-0"