


STRUCTURAL NOTE:
 THIS DRAWING IS NOT INTENDED AS A FOUNDATION DESIGN. IT IS PRESENTED AS A REFERENCE FOR MINIMUM DIMENSIONS AND GENERAL STEEL REINFORCEMENT PARAMETERS. DESIGN OF FOUNDATION TO BE PERFORMED BY A STRUCTURAL ENGINEER LICENSED IN THE STATE OF TEXAS.

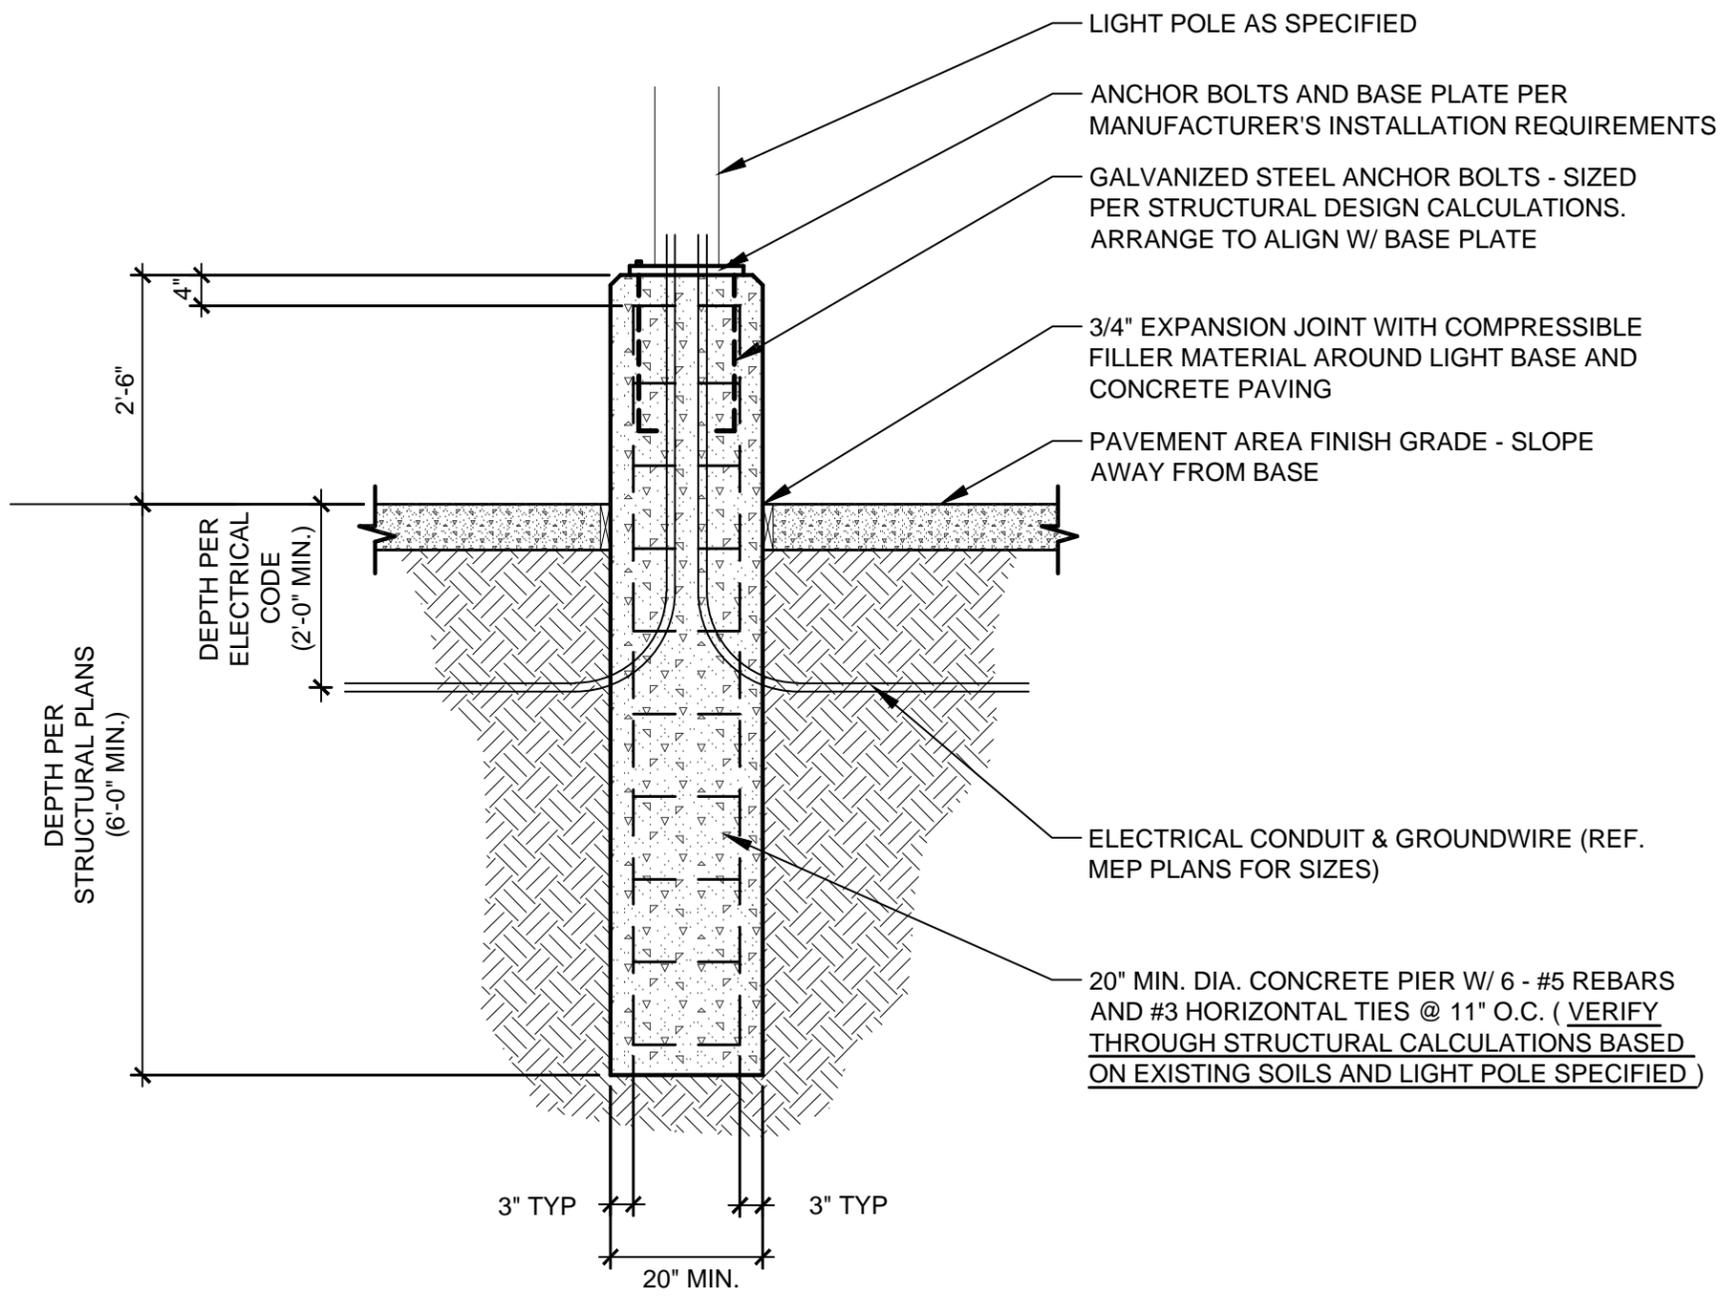

D AREA LIGHT STANDARD BASE - PAVED AREA
 14

SCALE: 1/2" = 1'-0"

Standard Construction Details
 for
 City of Dallas
 Park and Recreation Department

Typical Construction Details
 ATHLETIC FIELD
 DETAILS

AREA LIGHT
 STANDARD BASE
 PAVED AREA

issue date	_____
revisions	_____

DETAIL D-14