


STRUCTURAL NOTE:
 THIS DRAWING IS NOT INTENDED AS A FOUNDATION DESIGN. IT IS PRESENTED AS A REFERENCE FOR MINIMUM DIMENSIONS AND GENERAL STEEL REINFORCEMENT PARAMETERS. DESIGN OF FOUNDATION TO BE PERFORMED BY A STRUCTURAL ENGINEER LICENSED IN THE STATE OF TEXAS.

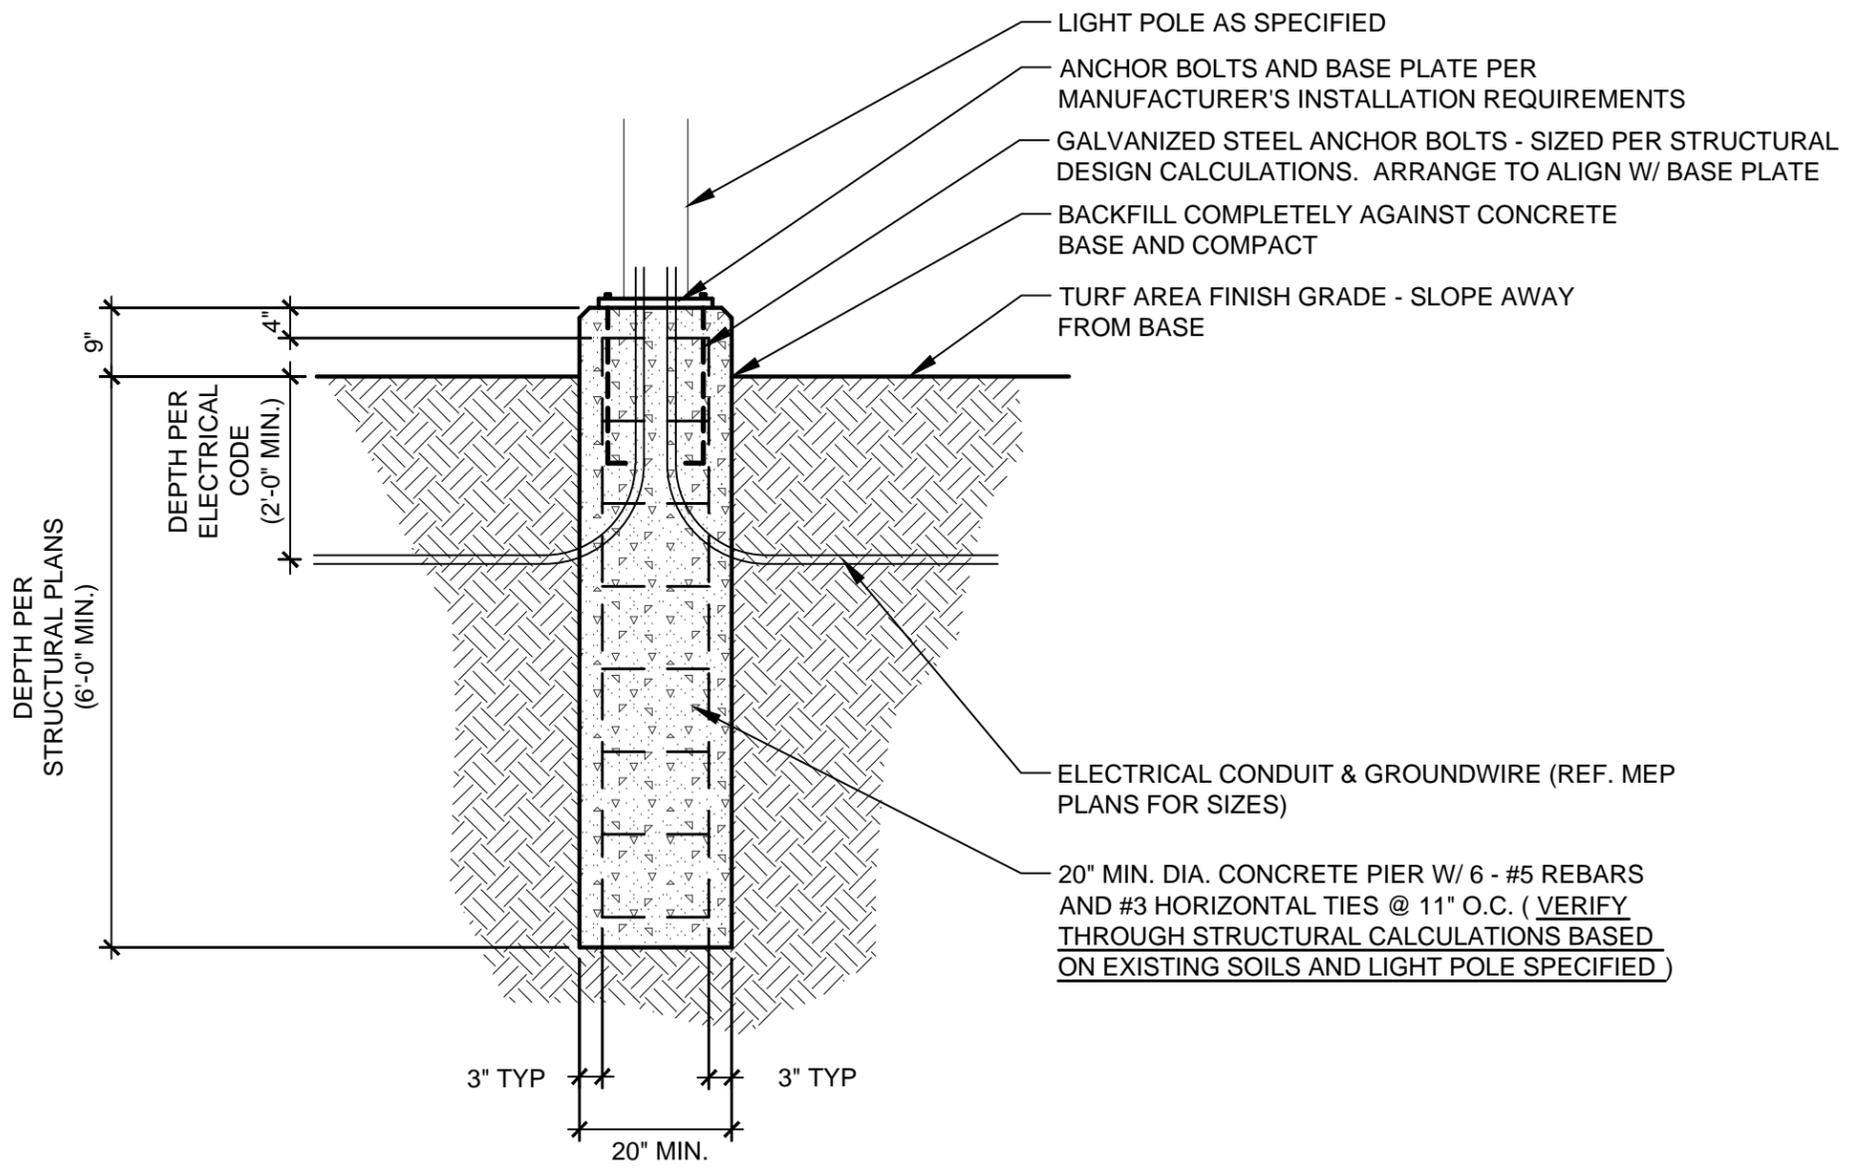

Standard Construction Details
 for
 City of Dallas
 Park and Recreation Department

Typical Construction Details
 ATHLETIC FIELD
 DETAILS

AREA LIGHT
 STANDARD BASE
 TURF AREA

issue date	_____
revisions	_____

D
 15

AREA LIGHT STANDARD BASE SECTION - TURF AREA

SCALE: 1/2" = 1'-0"

DETAIL D-15