





scale:
dsnd:
drawn:
approved:

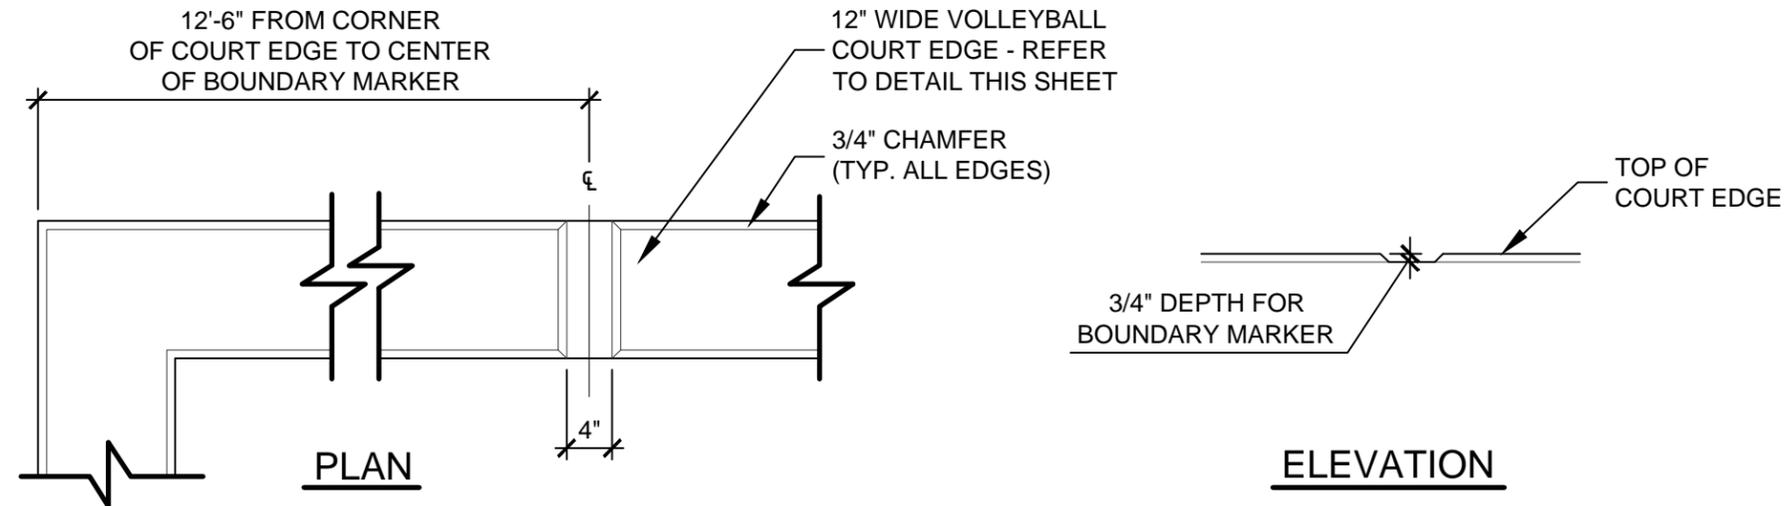

PLAYING BOUNDARY MARKER DETAIL

SCALE: 3/4" = 1'-0"

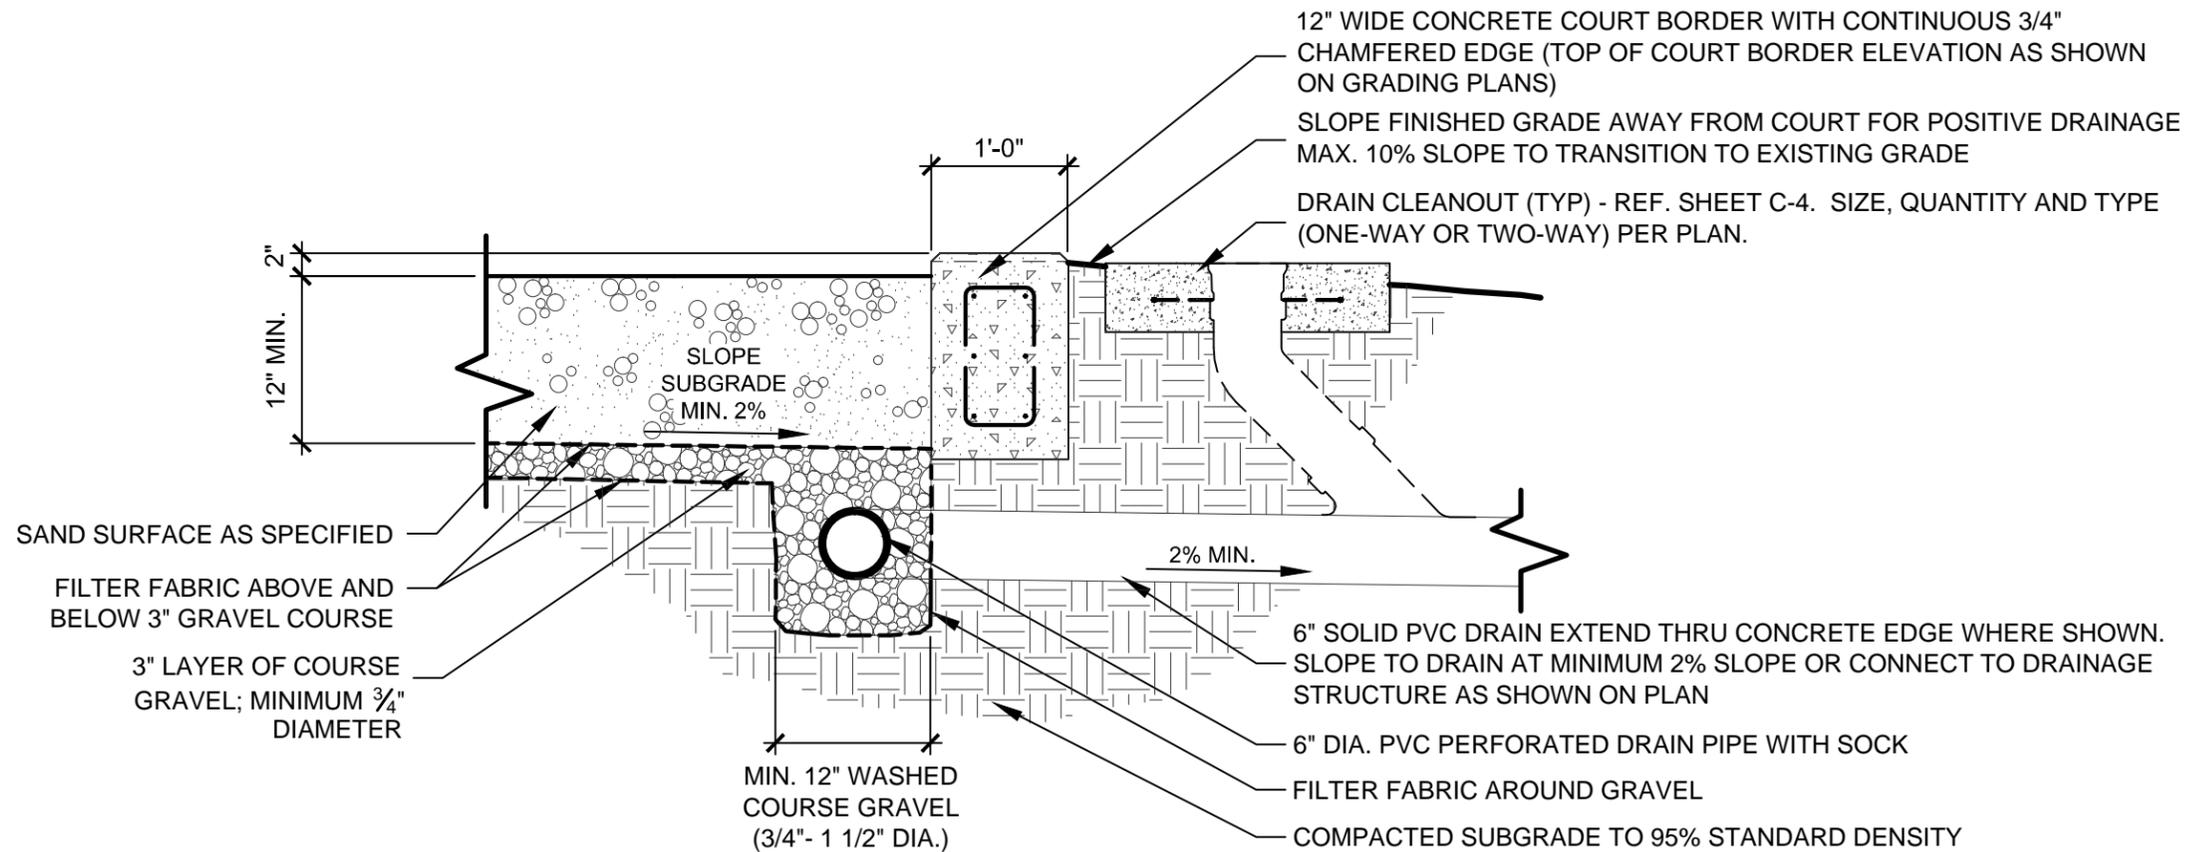

VOLLEYBALL COURT EDGE DETAIL - SECTION

SCALE: 3/4" = 1'-0"

Standard Construction Details

for
City of Dallas
Park and Recreation Department

Typical Construction Details

ATHLETIC FIELD
DETAILS

SAND
VOLLEYBALL
COURT
DETAILS

issue date

revisions

D
17

SAND VOLLEYBALL COURT DETAILS

SCALE AS NOTED

DETAIL D-17