


TYPICAL SIDEWALK WITH HANDRAIL - SIDE SECTION

SCALE: 1/4" = 1'-0"

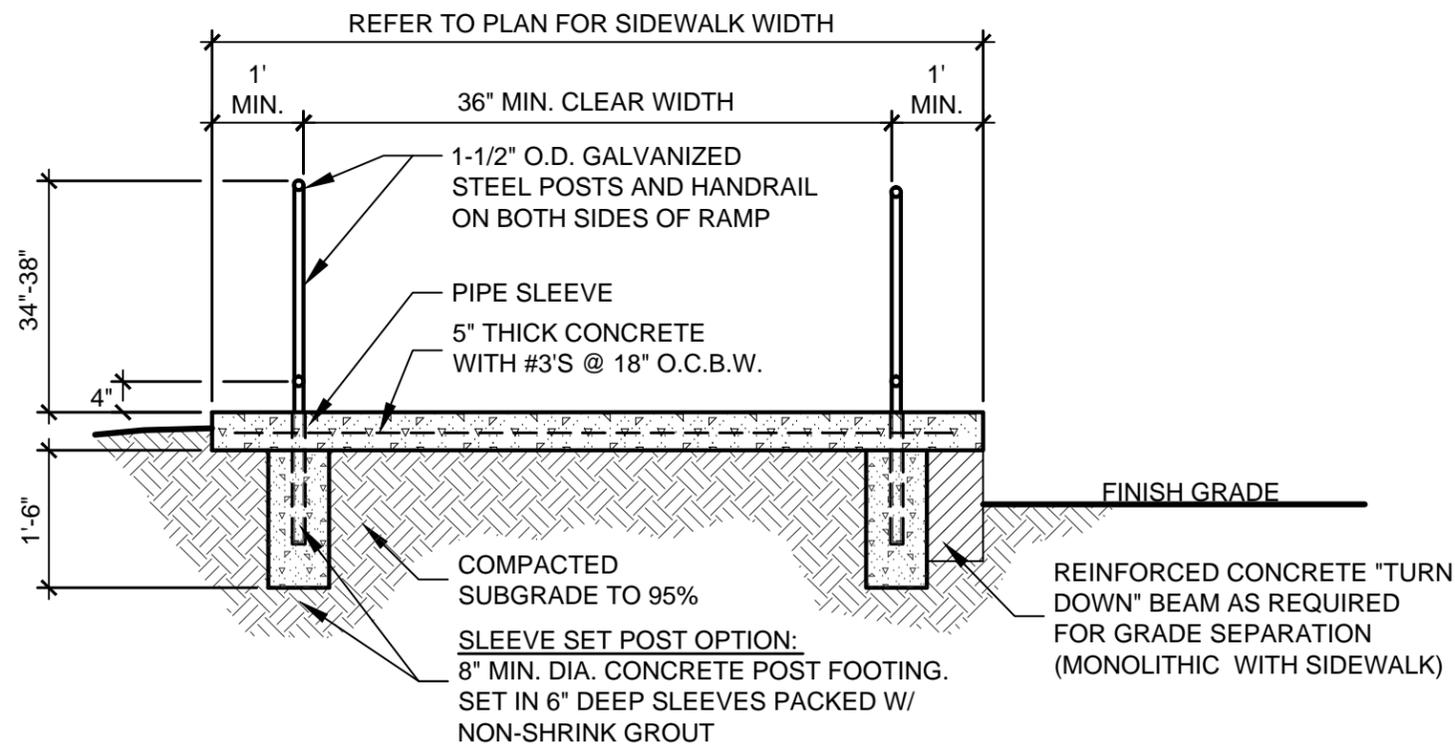

TYPICAL SIDEWALK WITH HANDRAIL - END SECTION

SCALE: 1/2" = 1'-0"

GENERAL NOTES:

1. POSTS SHALL BE SET IN POST FOOTERS AS SHOWN OR CORED, SLEEVED OR SET IN POST FOOTERS - REFERENCE TECHNICAL SPECIFICATIONS AND/OR PROJECT SPECIFIC DETAIL FOR MOUNTING.
2. REFER TO PLAN FOR RAMP DIMENSIONS AND SLOPES.
3. UNLESS NOTED OTHERWISE, RAMP FINISH SHALL BE A NON-SLIP HORIZONTAL BROOM FINISH.
4. ALL DIMENSIONS AND MATERIALS FOR RAMP AND HANDRAILS SHALL COMPLY WITH SECTIONS 405, 504 AND 505 OF THE TEXAS ACCESSIBILITY STANDARDS (MARCH 2012).
5. UNLESS OTHERWISE SPECIFIED, ALL RAMP POSTS, HANDRAILS, RAILINGS AND RETURNS SHALL BE SCHEDULE. 40 GALVANIZED STEEL.

E SIDEWALK RAMP WITH HANDRAILS SECTION
2 (SHOWN WITH 'SLEEVE SET' POST OPTION)

SCALE AS SHOWN

Standard Construction Details

for
City of Dallas
Park and Recreation Department

Typical Construction Details
HANDRAIL & FENCING DETAILS

SIDEWALK RAMP WITH HANDRAILS SECTION

issue date

revisions

DETAIL E-2