





scale:
dsnd:
drawn:
approved:

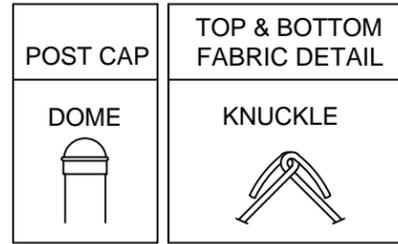

FENCE HEIGHT	END & CORNER POSTS		LINE POSTS	
	NOMINAL HEIGHT	B-1 BAR LENGTH	B-2 BAR LENGTH	H-2 HEIGHT ABOVE GRADE
4'-0"	7'-0"	4'-0 5/8"	6'-8"	3'-8 7/8"
6'-0"	9'-0"	6'-0 5/8"	8'-8"	5'-8 7/8"
8'-0"	11'-0"	8'-0 5/8"	10'-8"	7'-8 7/8"
10'-0"	13'-0"	10'-0 5/8"	12'-8"	9'-8 7/8"
12'-0"	15'-0"	12'-0 5/8"	14'-8"	11'-8 7/8"

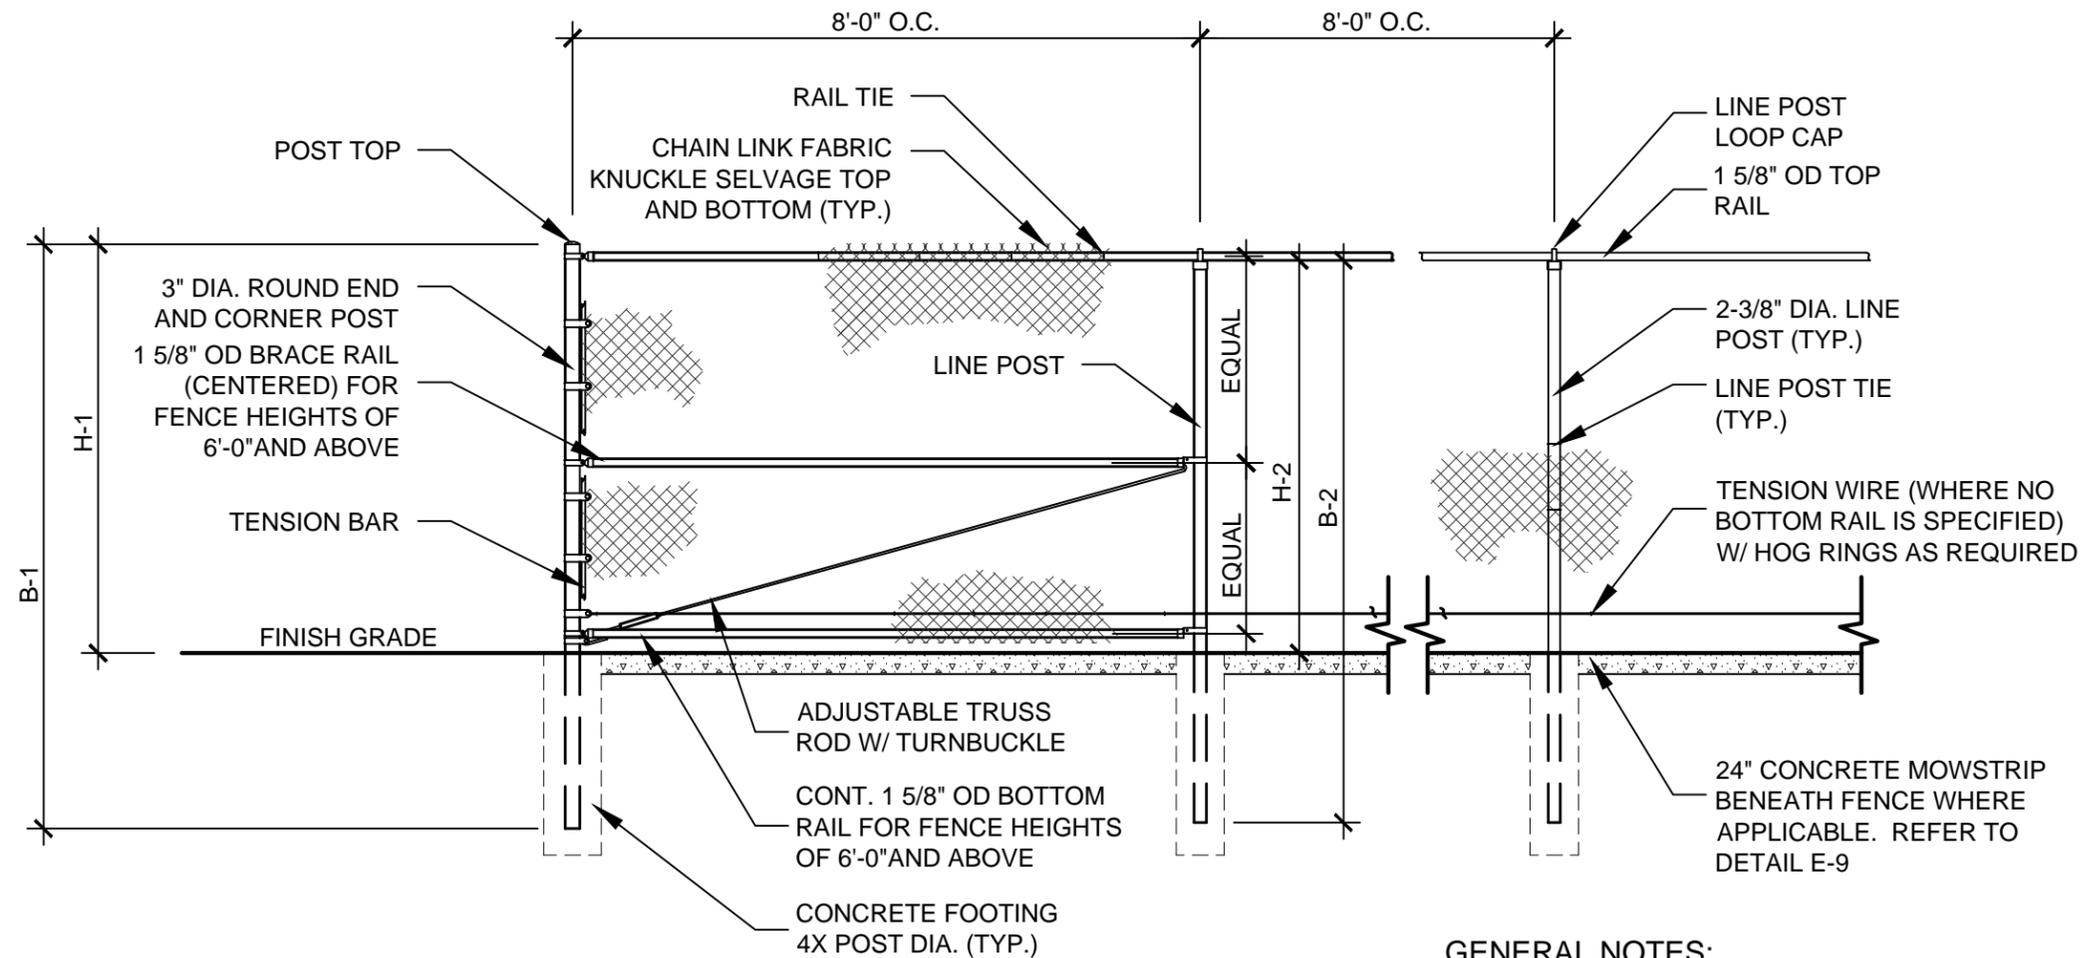

GENERAL NOTES:

1. FOOTING WIDTH TO BE (4)X POST WIDTH.
2. ALL MATERIAL TO CONFORM TO FEDERAL SPEC RR-F-191G (1-25-74).
3. ALL GALVANIZED FITTINGS TO CONFORM TO ASTM-A153.
4. ALL FENCE COMPONENTS TO BE VINYL COATED.
5. VINYL COATING COLOR TO BE BLACK.
6. NO ALUMINUM TIES SHALL BE PERMITTED.
7. POST AND RAIL SIZES MAY REQUIRE MODIFICATION TO MEET SPECIFIC PROJECT REQUIREMENTS.

E CHAIN LINK FENCE DETAIL
3

NOT TO SCALE

Standard Construction Details

for
City of Dallas
Park and Recreation Department

Typical Construction Details
HANDRAIL & FENCING DETAILS

CHAINLINK FENCE DETAIL

issue date

revisions

DETAIL E-3