


NOTE:
RETAINING WALL DETAIL FOR GENERAL DESIGN OF MAXIMUM
4'-0" HEIGHT WALL. SIGNED AND SEALED STRUCTURAL DESIGN
REQUIRED FOR ALL WALLS AND SUBSURFACE CONDITIONS.

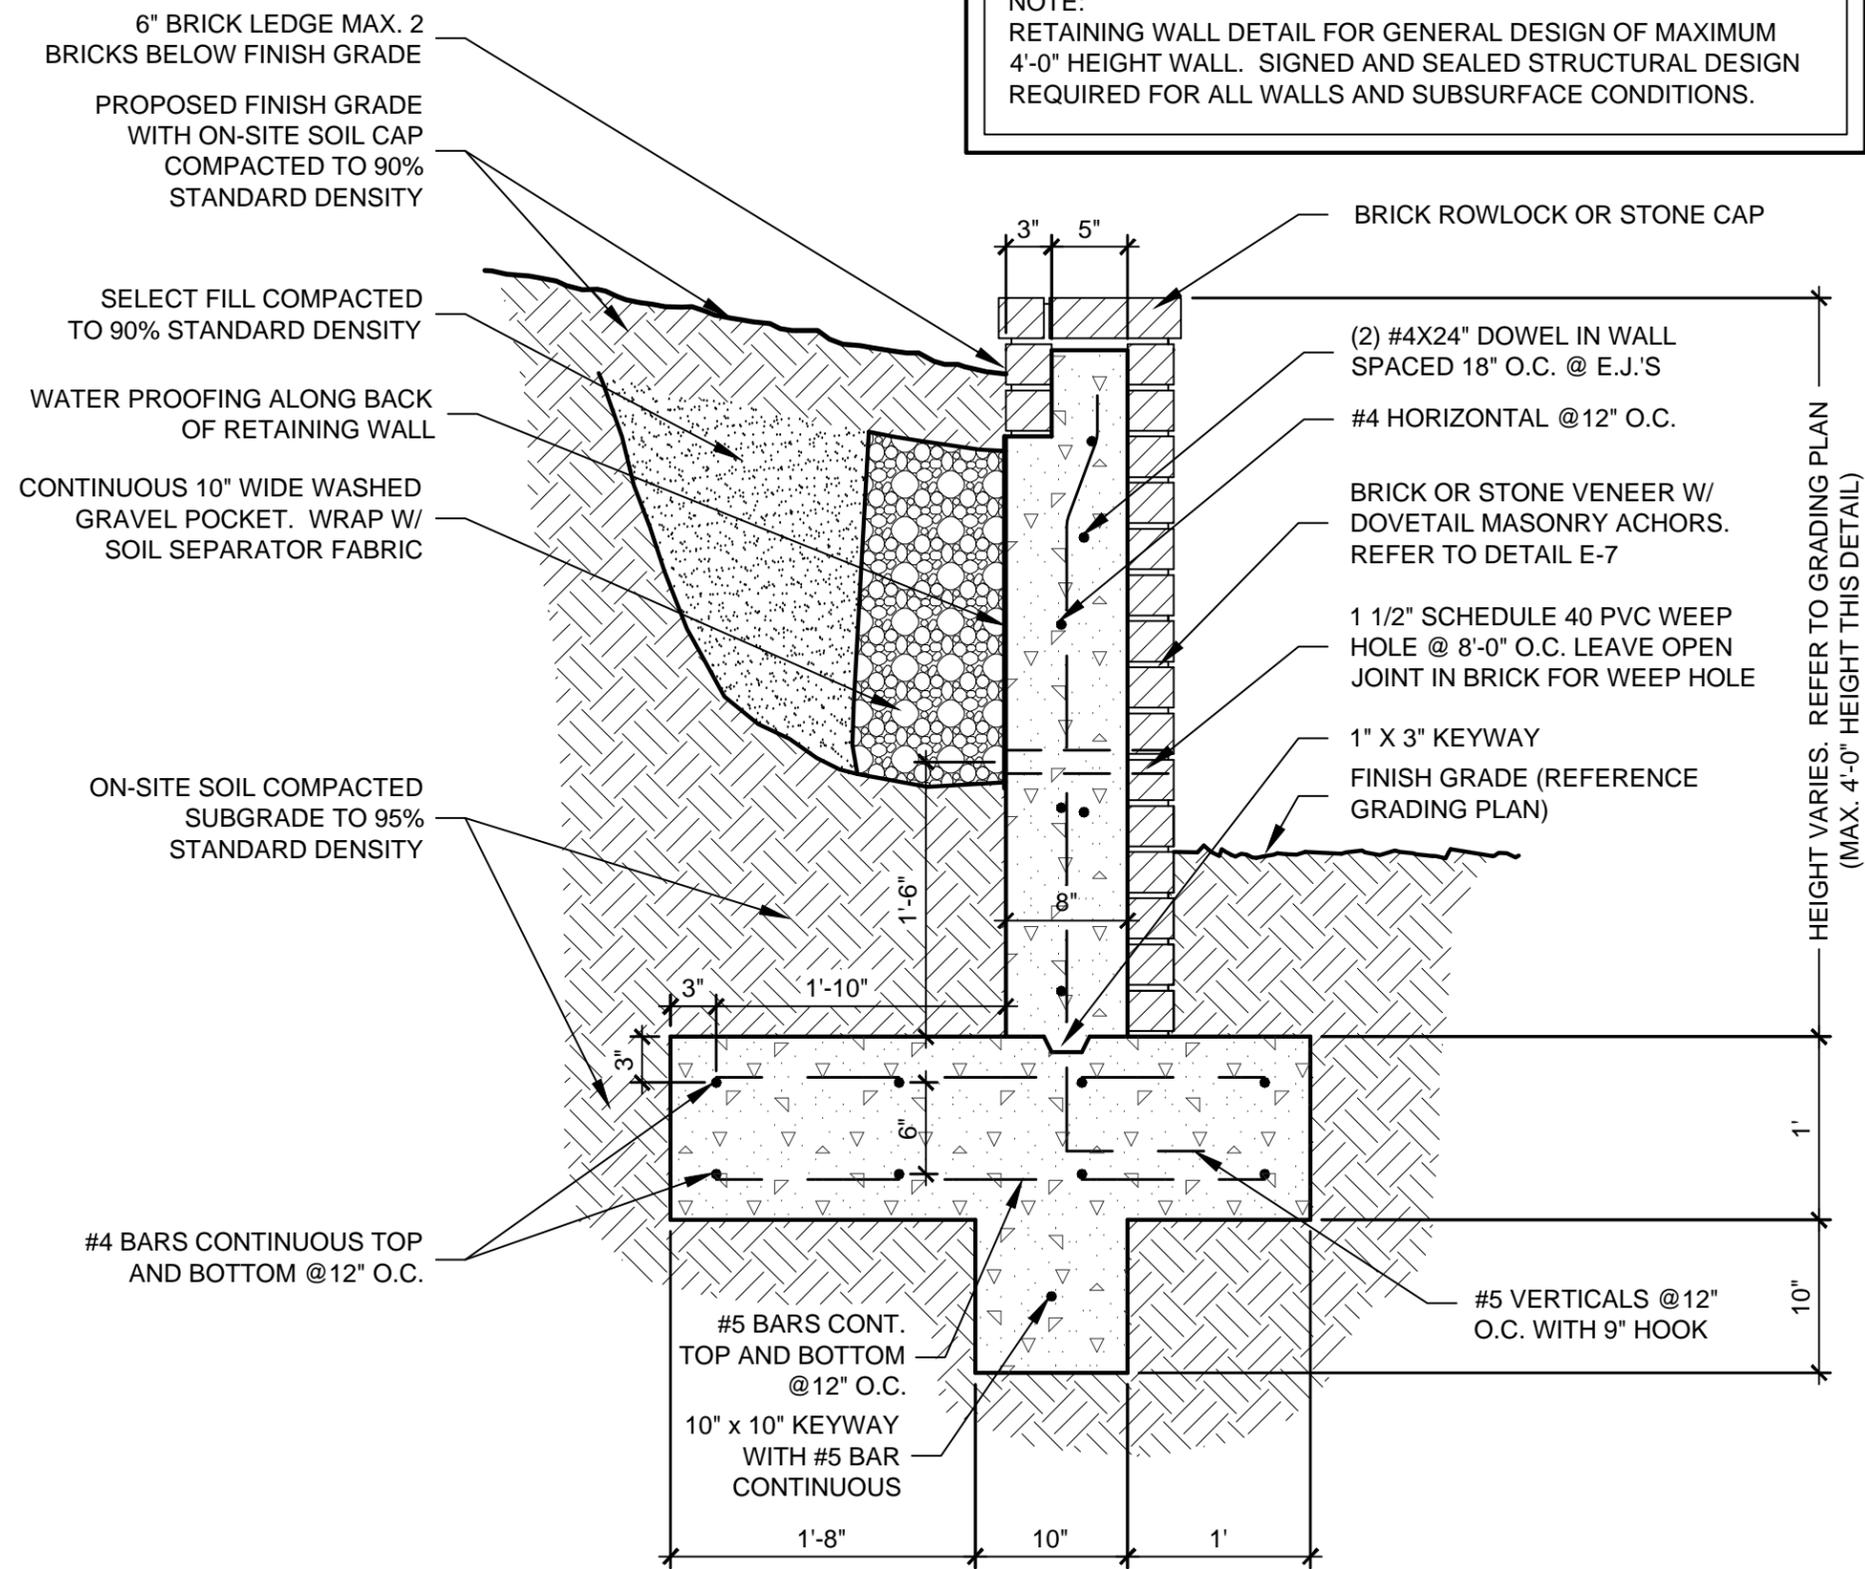

GENERAL NOTES:

1. PROVIDE EXPANSION JOINTS AT A MAXIMUM SPACING OF EVERY 80 LF. NO EXPANSION JOINTS WITHIN 5.0' OF CORNERS.

E
6

VENEERED CAST-IN-PLACE CONCRETE RETAINING WALL DETAIL

SCALE: 1"= 1'-0"

Standard Construction Details

for
City of Dallas
Park and Recreation Department

Typical Construction Details
HANDRAIL & FENCING DETAILS
RETAINING WALL DETAIL

issue date	_____
revisions	_____

DETAIL E-6