




scale:
dsnd:
drawn:
approved:

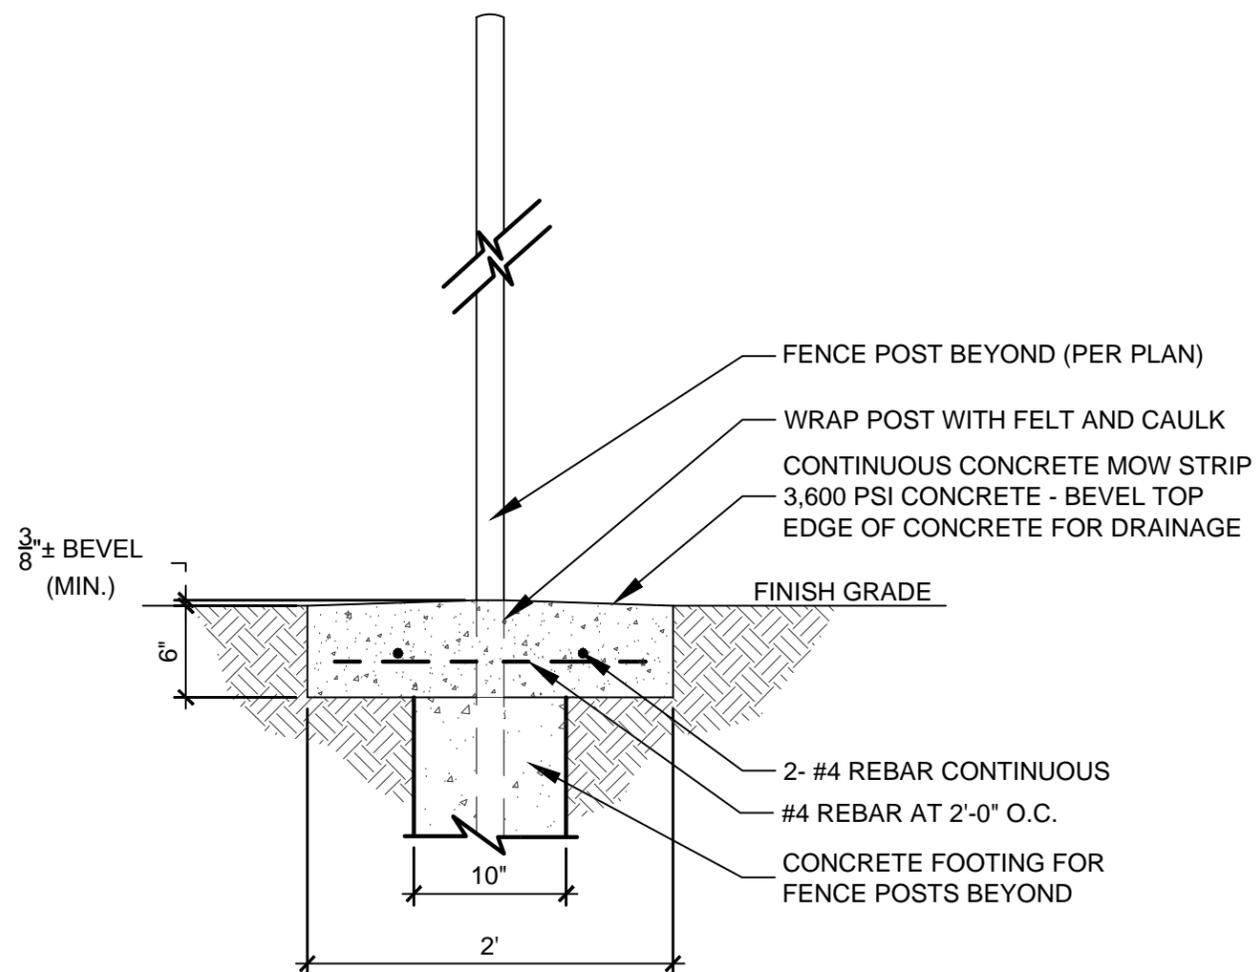

GENERAL NOTES:

1. ALL CONCRETE USED IN FOOTING SHALL HAVE A MINIMUM COMPRESSIVE STRENGTH OF 3000 PSI @ 28 DAYS.
2. ALL TUBULAR STEEL POSTS SHALL BE INSTALLED LEVEL, PLUMB, AND SQUARE.
3. 1" DEPTH CONTROL JOINTS SHALL BE INSTALLED PERPENDICULARLY AT BETWEEN POSTS UNLESS NOTED OTHERWISE ALONG ENTIRE LENGTH OF MOW STRIP.

E
9 CONCRETE MOW STRIP DETAIL

SCALE : 1" = 1'-0"

Standard Construction Details

for
City of Dallas
Park and Recreation Department

Typical Construction Details
HANDRAIL &
FENCING DETAILS

CONCRETE
MOW STRIP
DETAIL

issue date

revisions

DETAIL E-9