



Standard Construction Details

for  
City of Dallas  
Park and Recreation Department


Typical Construction Details  
HANDRAIL &  
FENCING DETAILS

DUMPSTER  
SCREEN  
PLAN VIEW

issue date

revisions

DETAIL E-12

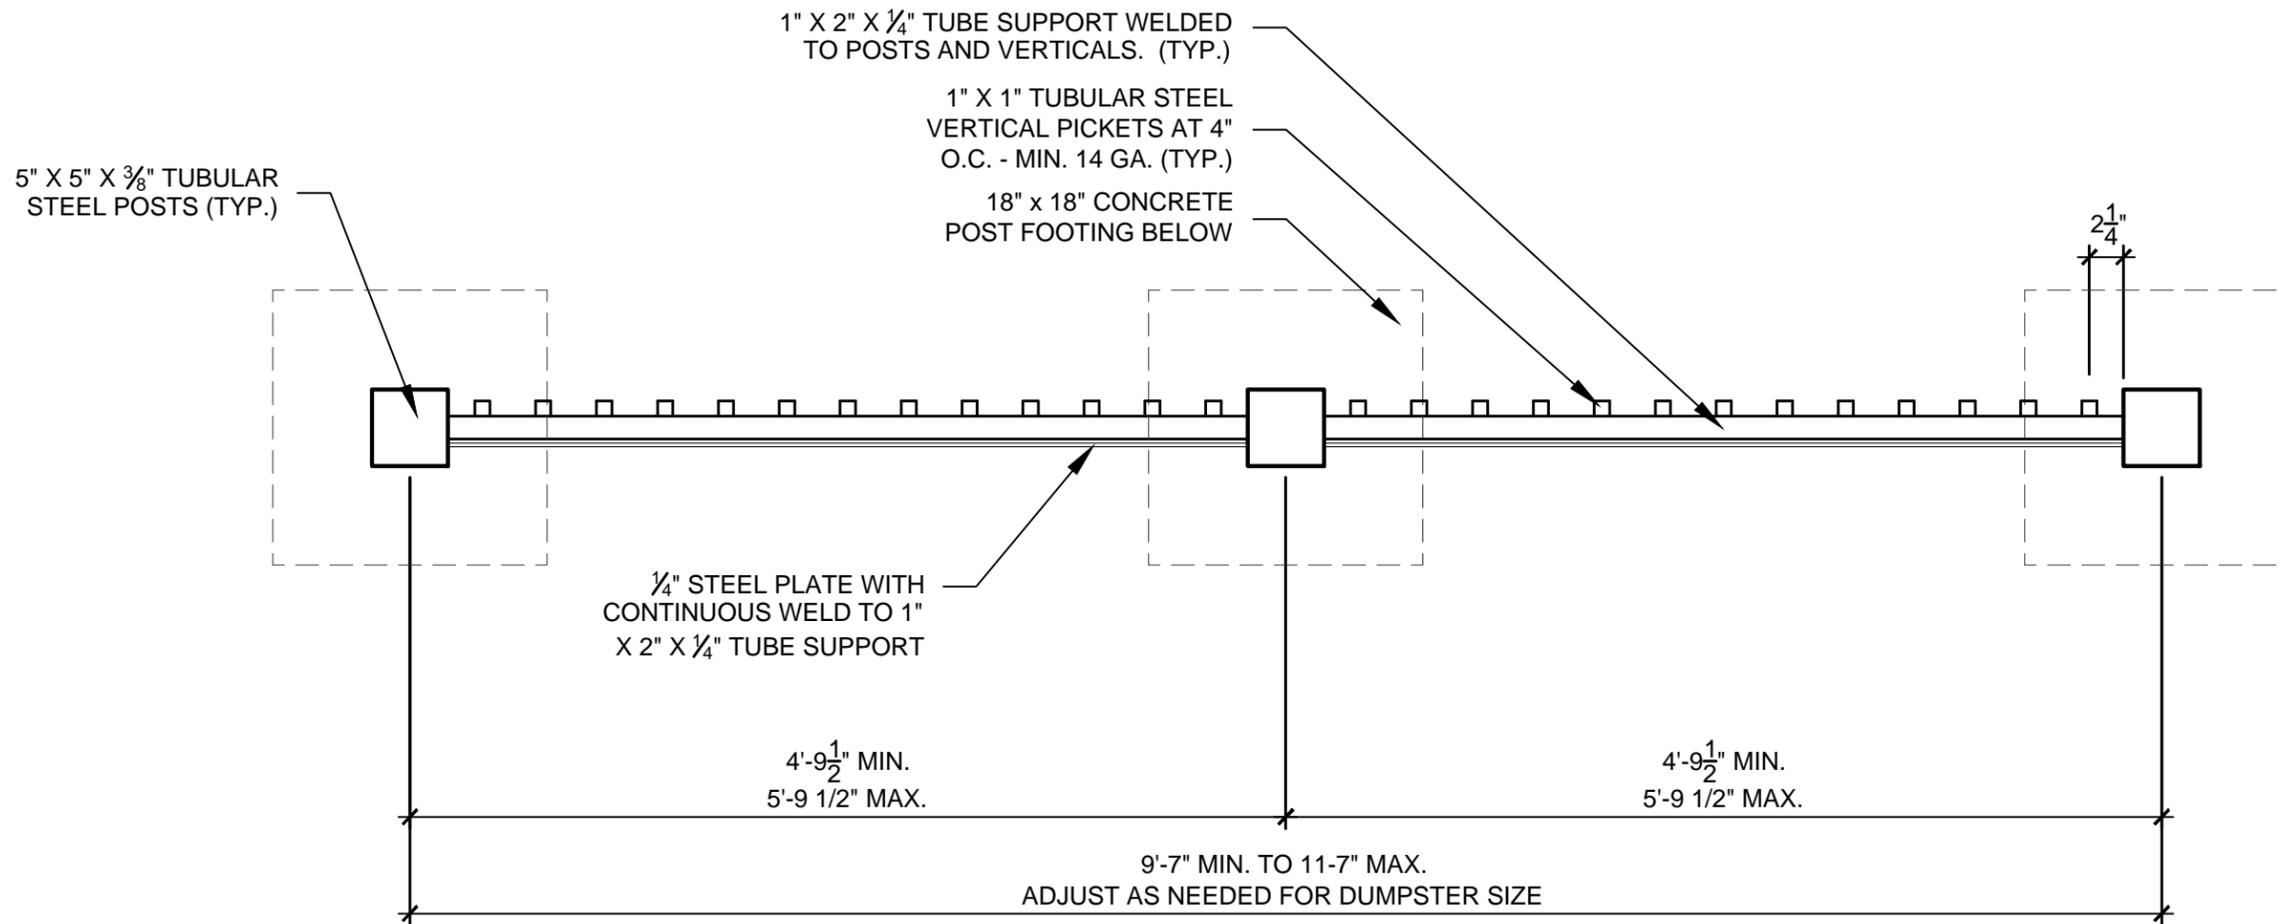

GENERAL NOTES:

1. ALL TUBULAR STEEL POSTS, RAILS, PICKETS AND SCREENING COMPONENTS ALONG WITH ACCESSORY ITEMS SHALL BE FLUSH AND FREE OF ALL DENTS, SPURS, AND SHARP EDGES AND SHALL BE INSTALLED LEVEL, PLUMB, AND SQUARE.
2. ALL STEEL COMPONENTS SHALL BE FURNISHED WITH TWO COATS EACH OF COMMERCIAL-GRADE PRIMER AND EXTERIOR PAINT (REFERENCE TECHNICAL SPECIFICATIONS FOR ADDITIONAL INFORMATION). FINISH COLOR TO BE BLACK UNLESS NOTED OTHERWISE. CONTRACTOR TO SUBMIT SAMPLES, TO OWNER FOR APPROVAL PRIOR TO INSTALLATION.
3. CONTRACTOR TO PROVIDE SHOP DRAWINGS FOR ALL FENCE GATES AND OPENERS. SHOP DRAWINGS SHALL INCLUDE ALL PRODUCT CUT SHEETS AS WELL AS INSTALLATION AND MANUFACTURING DETAILS.

**E** DUMPSTER SCREEN WALL PLAN VIEW  
12

SCALE: 1" = 1'-0"