




scale:
dsnd:
drawn:
approved:

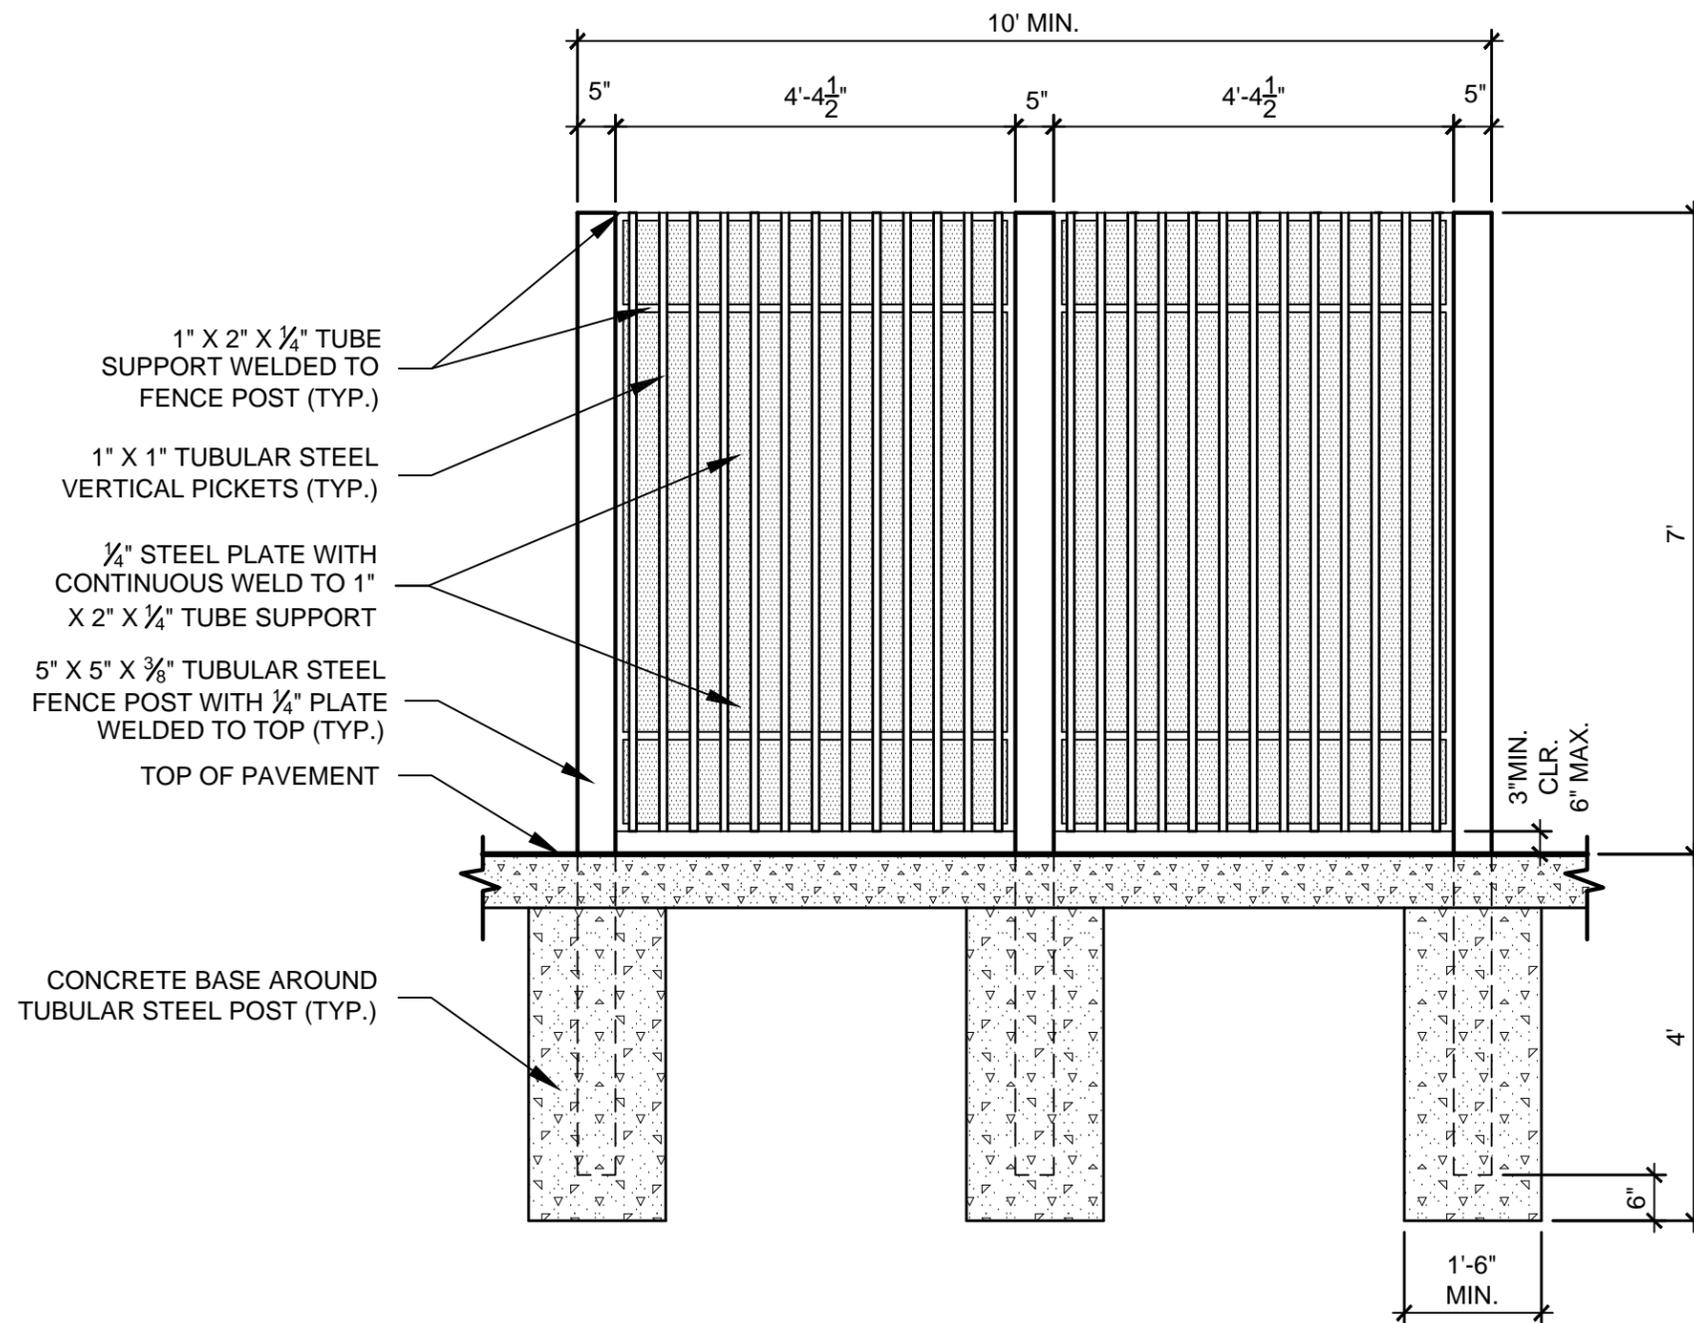

1" X 2" X 1/4" TUBE
SUPPORT WELDED TO
FENCE POST (TYP.)

1" X 1" TUBULAR STEEL
VERTICAL PICKETS (TYP.)

1/4" STEEL PLATE WITH
CONTINUOUS WELD TO 1"
X 2" X 1/4" TUBE SUPPORT

5" X 5" X 3/8" TUBULAR STEEL
FENCE POST WITH 1/4" PLATE
WELDED TO TOP (TYP.)

TOP OF PAVEMENT

CONCRETE BASE AROUND
TUBULAR STEEL POST (TYP.)

Standard Construction Details

for
City of Dallas
Park and Recreation Department

Typical Construction Details

HANDRAIL &
FENCING DETAILS

DUMPSTER
ENCLOSURE
SIDE
ELEVATION

issue date

revisions

GENERAL NOTES:

1. ALL TUBULAR STEEL POSTS, RAILS, PICKETS AND SCREENING COMPONENTS ALONG WITH ACCESSORY ITEMS SHALL BE FLUSH AND FREE OF ALL DENTS, SPURS, AND SHARP EDGES AND SHALL BE INSTALLED LEVEL, PLUMB, AND SQUARE.
2. ALL STEEL COMPONENTS SHALL BE FURNISHED WITH TWO COATS EACH OF COMMERCIAL-GRADE PRIMER AND EXTERIOR PAINT (REFERENCE TECHNICAL SPECIFICATIONS FOR ADDITIONAL INFORMATION). FINISH COLOR TO BE BLACK UNLESS NOTED OTHERWISE. CONTRACTOR TO SUBMIT SAMPLES, TO OWNER FOR APPROVAL PRIOR TO INSTALLATION.
3. CONTRACTOR TO PROVIDE SHOP DRAWINGS FOR ALL FENCE GATES AND OPENERS. SHOP DRAWINGS SHALL INCLUDE ALL PRODUCT CUT SHEETS AS WELL AS INSTALLATION AND MANUFACTURING DETAILS.

E DUMPSTER ENCLOSURE SIDE ELEVATION
14

SCALE: 1/2" = 1'-0"

DETAIL E-14