



scale:  
dsnd:  
drawn:  
approved:

Standard Construction Details  
for  
City of Dallas  
Park and Recreation Department



Typical Construction Details  
HANDRAIL &  
FENCING DETAILS

HANDRAIL  
STRAP DETAIL

issue date

revisions

DETAIL E-15

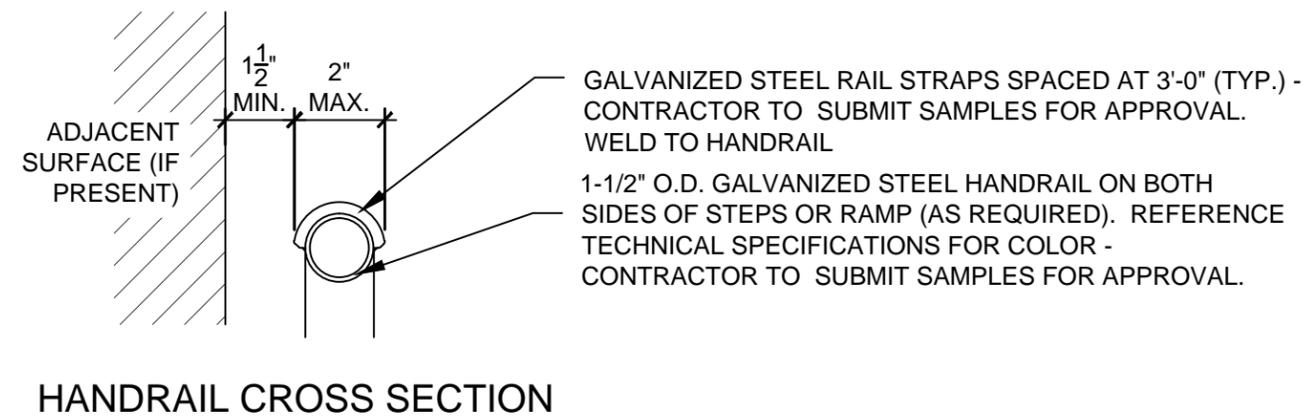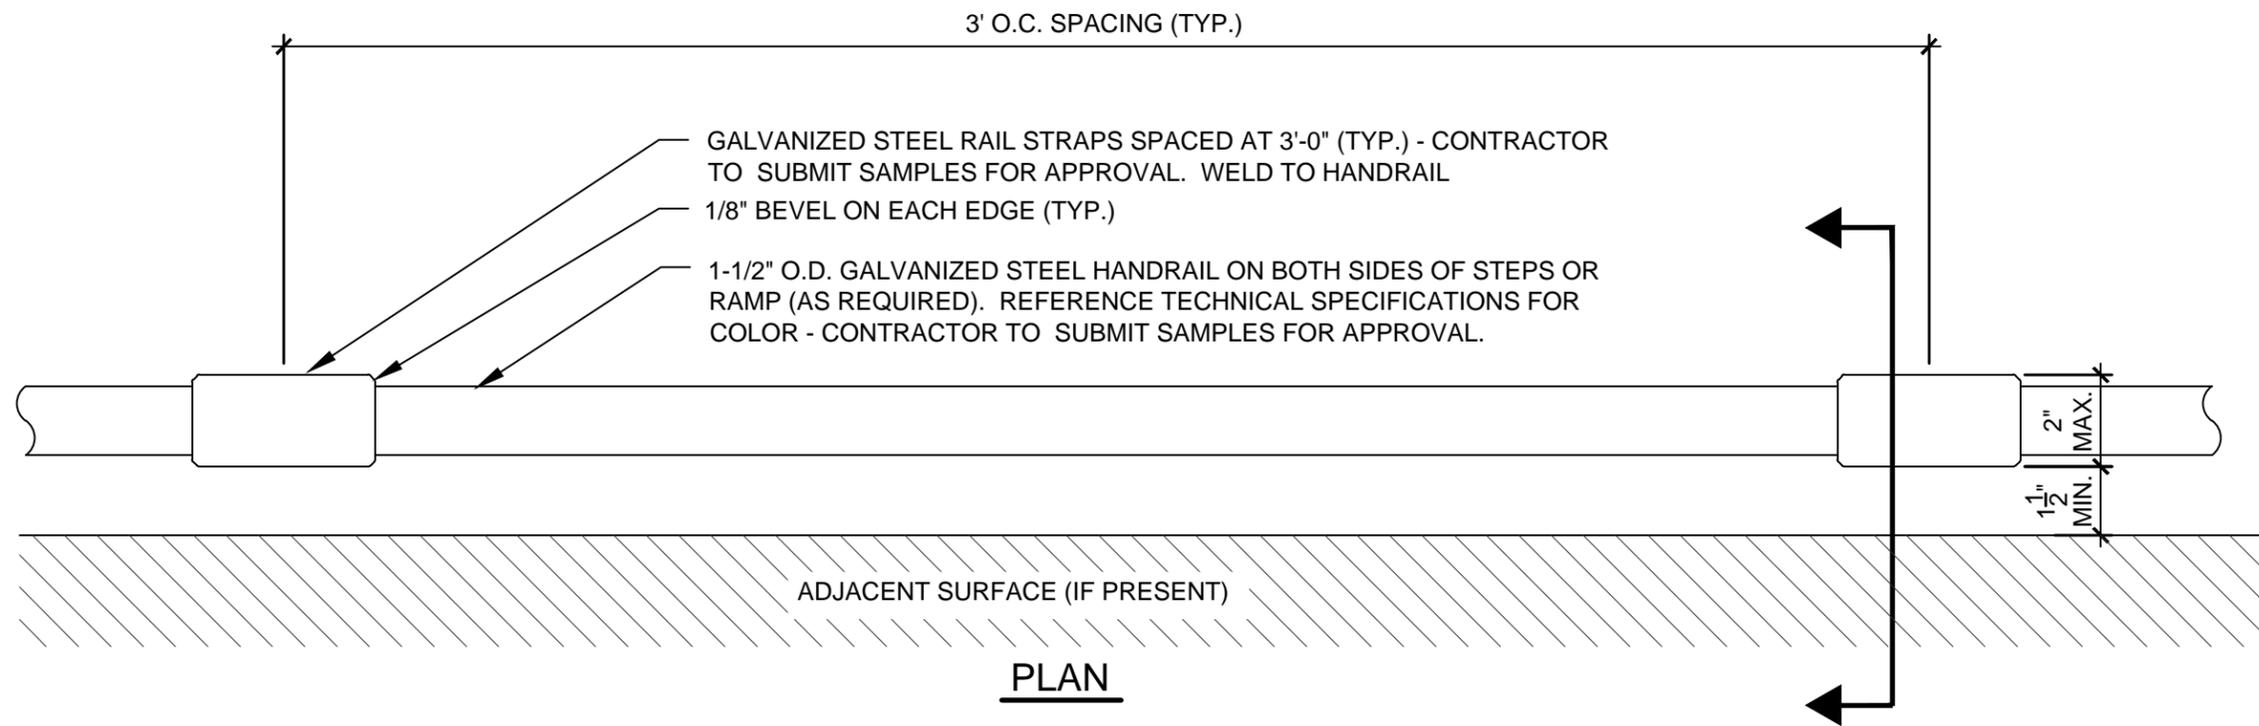

**GENERAL NOTES:**

1. THE CROSS SECTION (PERIMETER OF HANDRAIL) SHALL NOT EXCEED 6.25". CONTRACTOR TO PROVIDE A MOCK-UP FOR REVIEW AND APPROVAL PRIOR TO FINAL FABRICATION.
2. THE SPACE BETWEEN THE HANDRAIL ( WITH OR WITHOUT STRAPS ) AND ANY ADJACENT SURFACE SHALL NOT BE LESS THAN 1-1/2" MINIMUM REQUIRED BY SECTION 505.5 TEXAS ACCESSIBILITY STANDARDS (MARCH 2012).
3. REFER TO PLAN FOR HANDRAIL LOCATIONS. CONTRACTOR TO PROVIDE SHOP DRAWINGS FOR ALL HANDRAIL, RAIL STRAPS AND MISCELLANEOUS COMPONENTS. SHOP DRAWINGS SHALL INCLUDE ALL PRODUCT CUT SHEETS AS WELL AS INSTALLATION AND MANUFACTURING DETAILS.
4. ALL STEEL POSTS AND HANDRAILS SHALL BE FLUSH AND FREE OF ALL DENTS, SPURS, AND SHARP EDGES AND SHALL BE INSTALLED LEVEL, PLUMB, AND SQUARE.
5. PROVIDE CONTINUOUS WELDS ALONG ALL EDGES OF HANDRAIL STRAP MEMBERS. GRIND SMOOTH ALL WELDS.
6. CONTRACTOR IS RESPONSIBLE FOR VERIFYING ALL DIMENSIONS BEFORE MANUFACTURING AND/OR INSTALLING HANDRAIL AND HANDRAIL STRAPS.