



Standard Construction Details

for  
City of Dallas  
Park and Recreation Department

Typical Construction Details


LANDSCAPE  
DETAILS

GROUNDCOVER  
DETAIL


issue date

revisions

DETAIL F-4

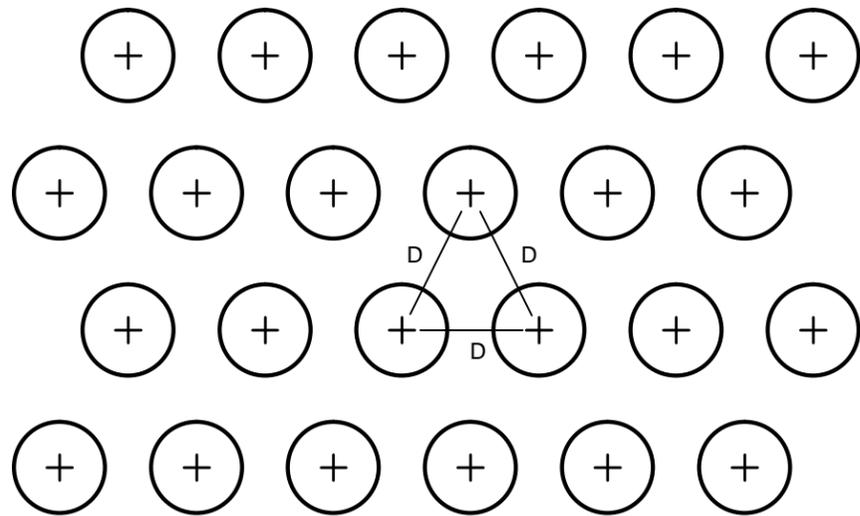

TRIANGULARLY SPACE ALL GROUND COVERS.  
D = GROUNDCOVER OR SHRUB SPACING AS NOTED

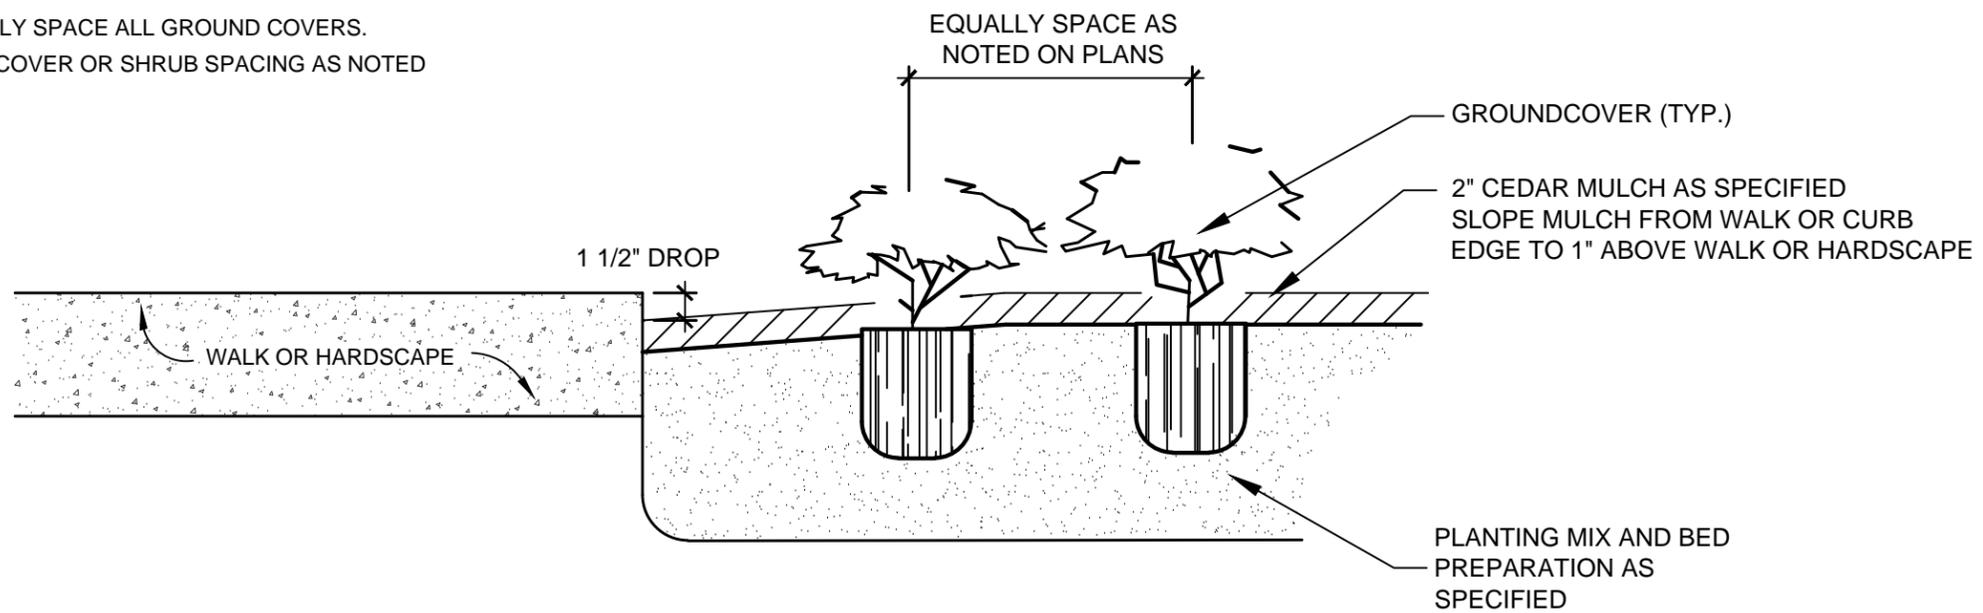

**F**  
4 GROUNDCOVER DETAIL

NOT TO SCALE